


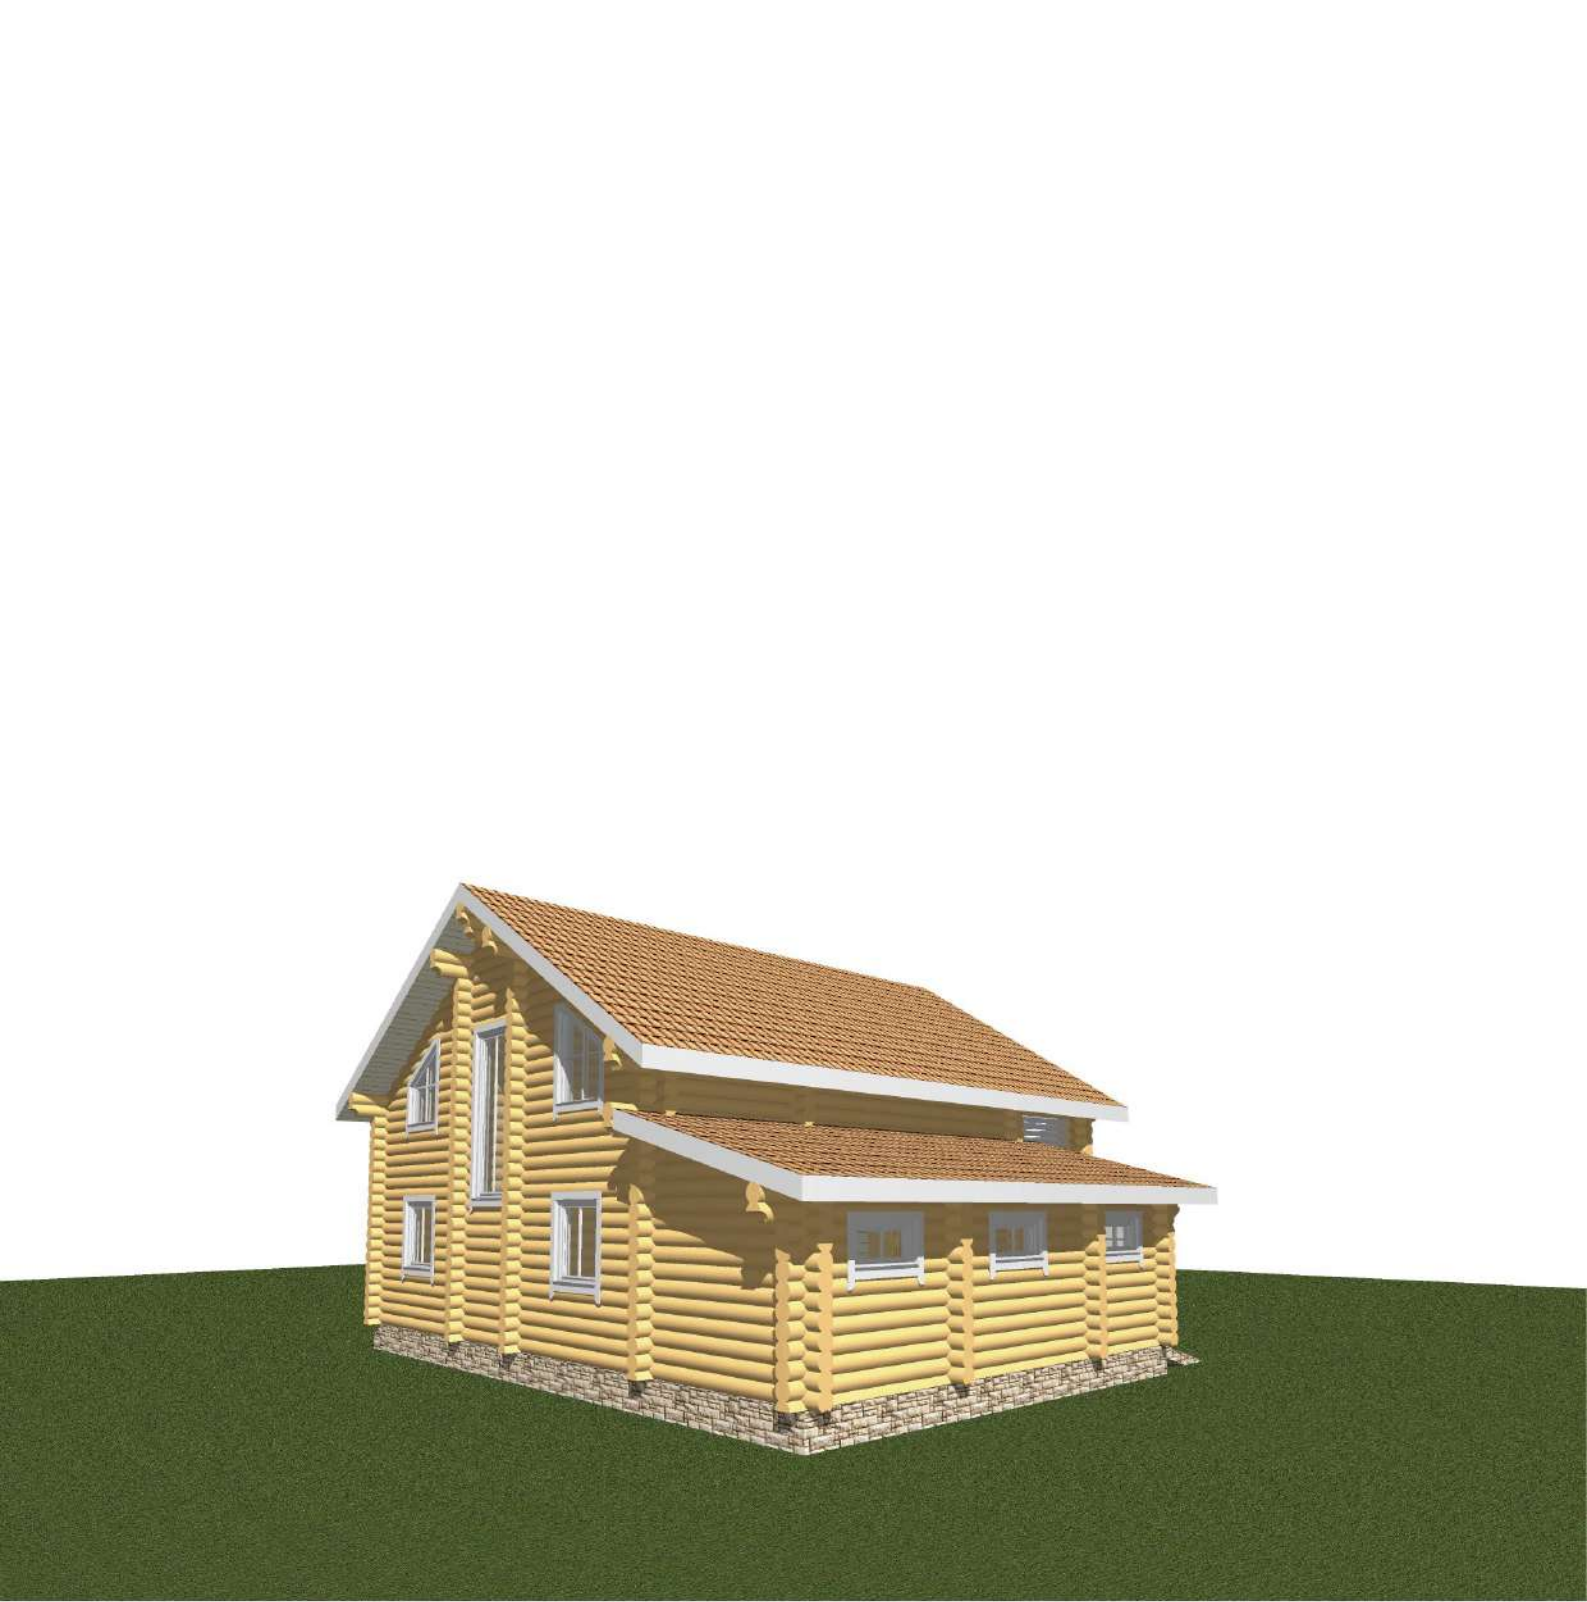







Фасад Е-А

+7,837

+4,433

+3,638

+2,654

+2,150

+1,550


+2,363

+3,000


+2,750

+0,050


±0,000

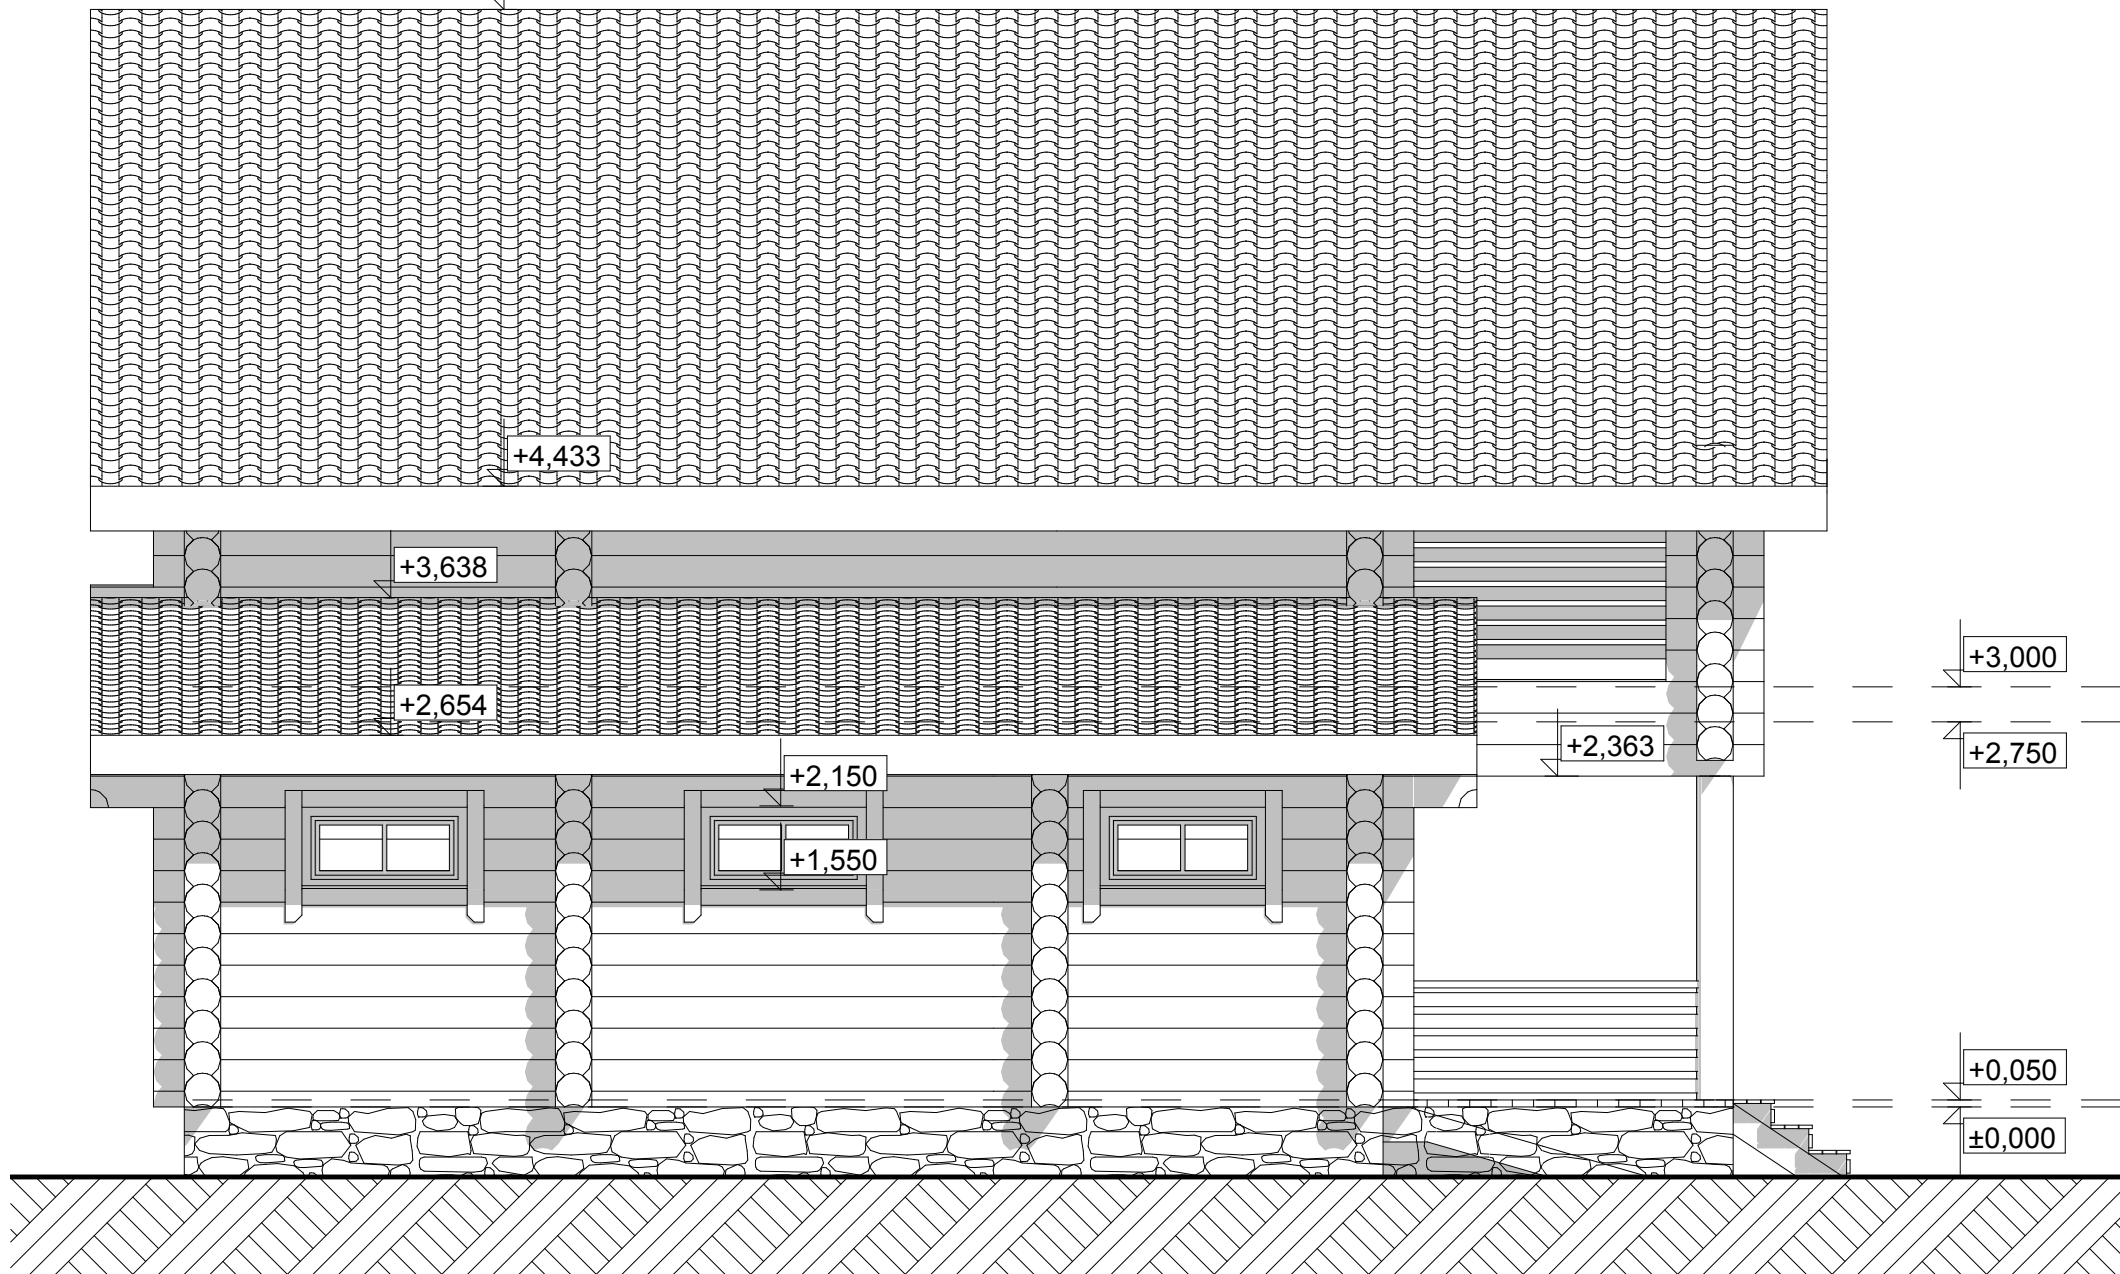


Фасад 1-6

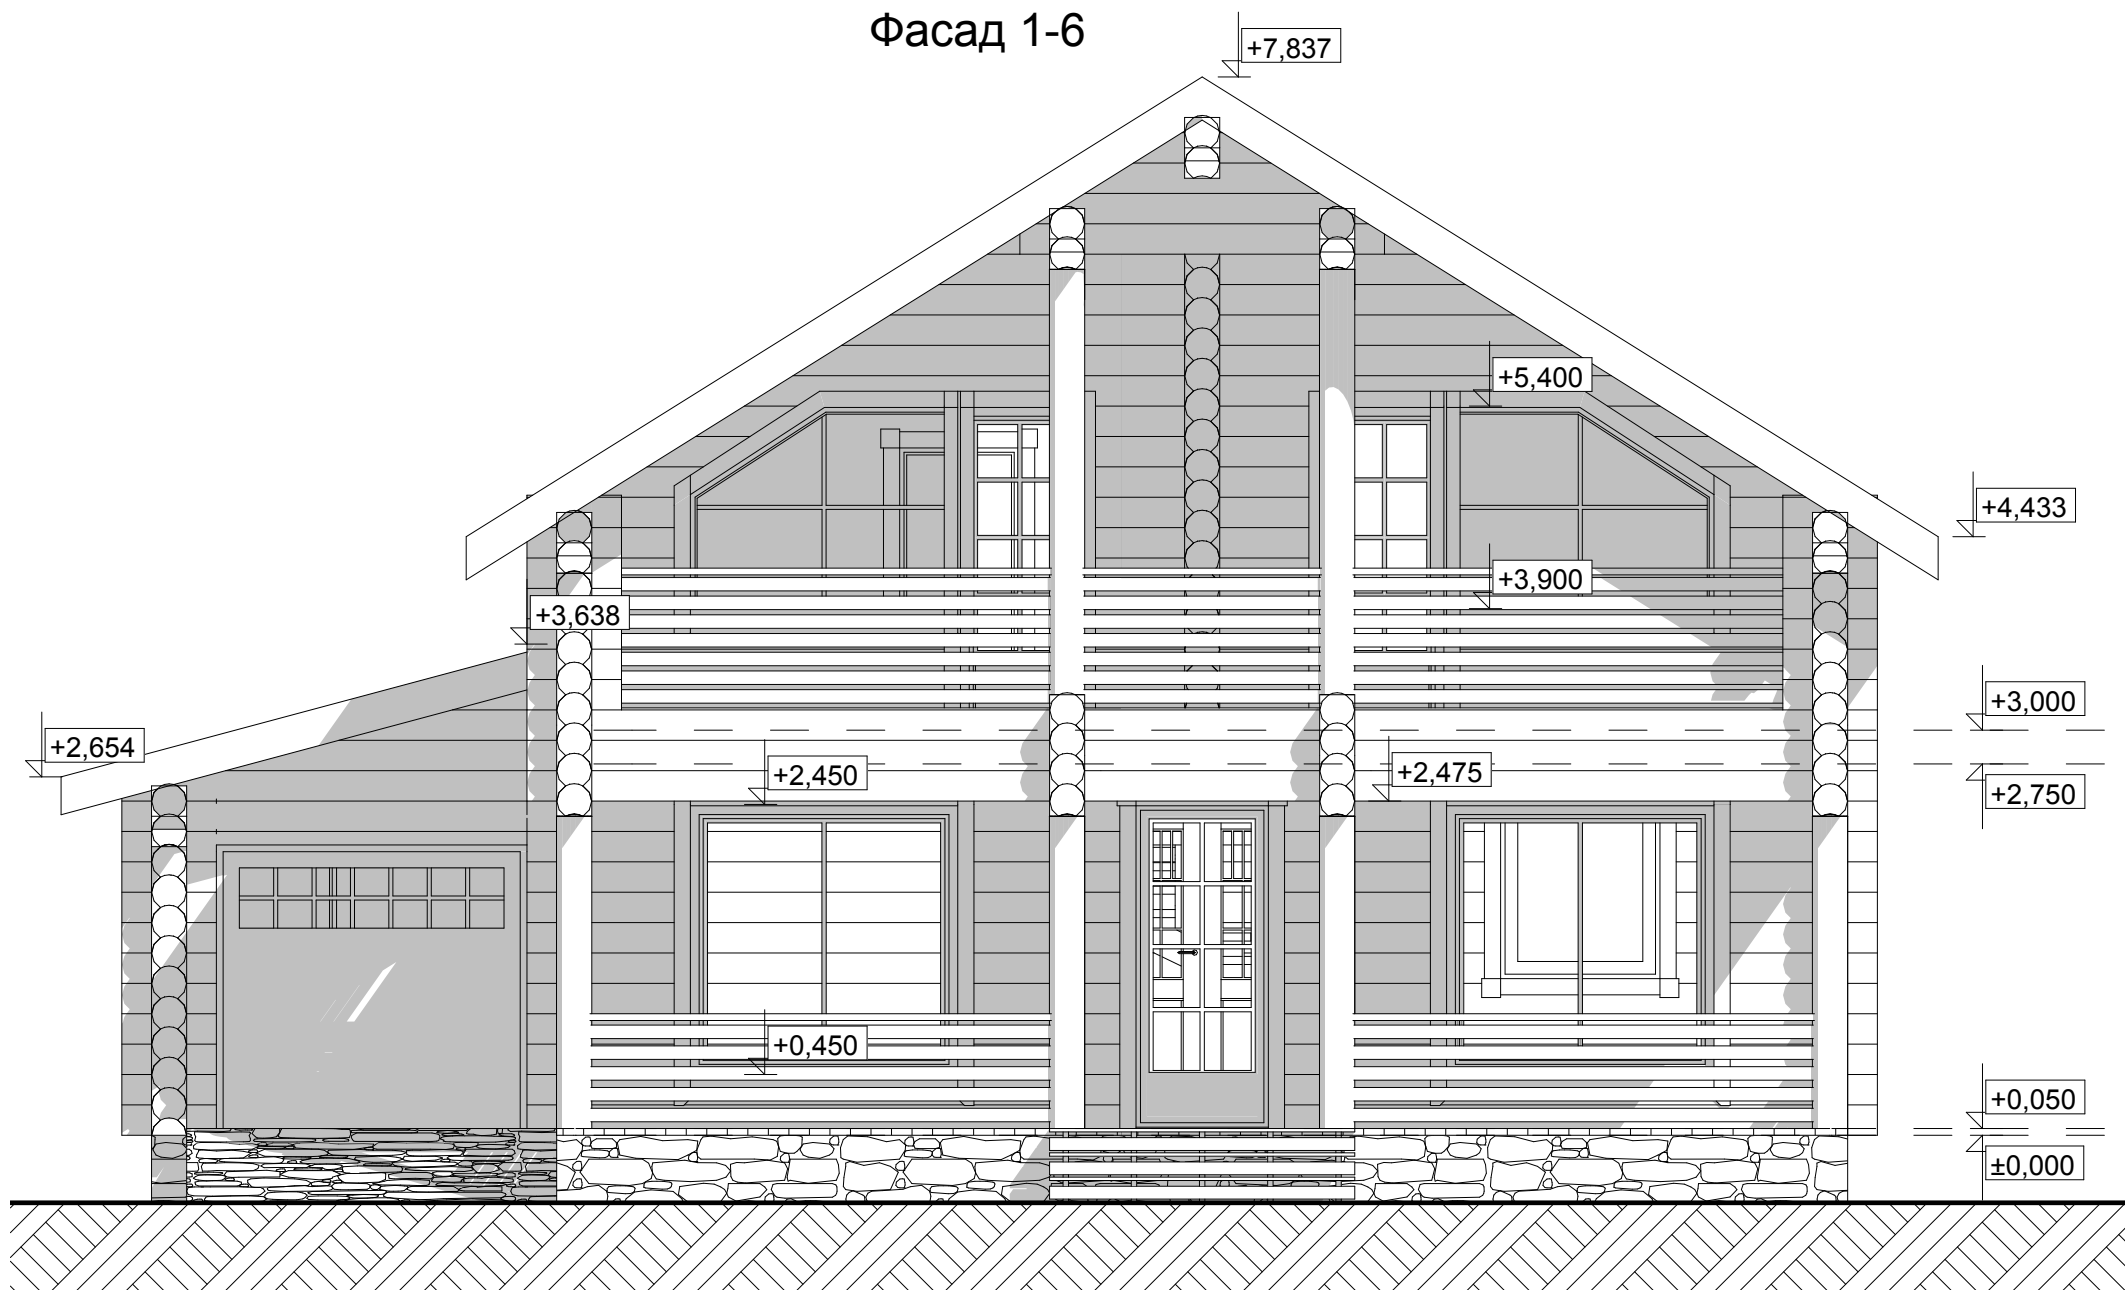


Фасад А-Е

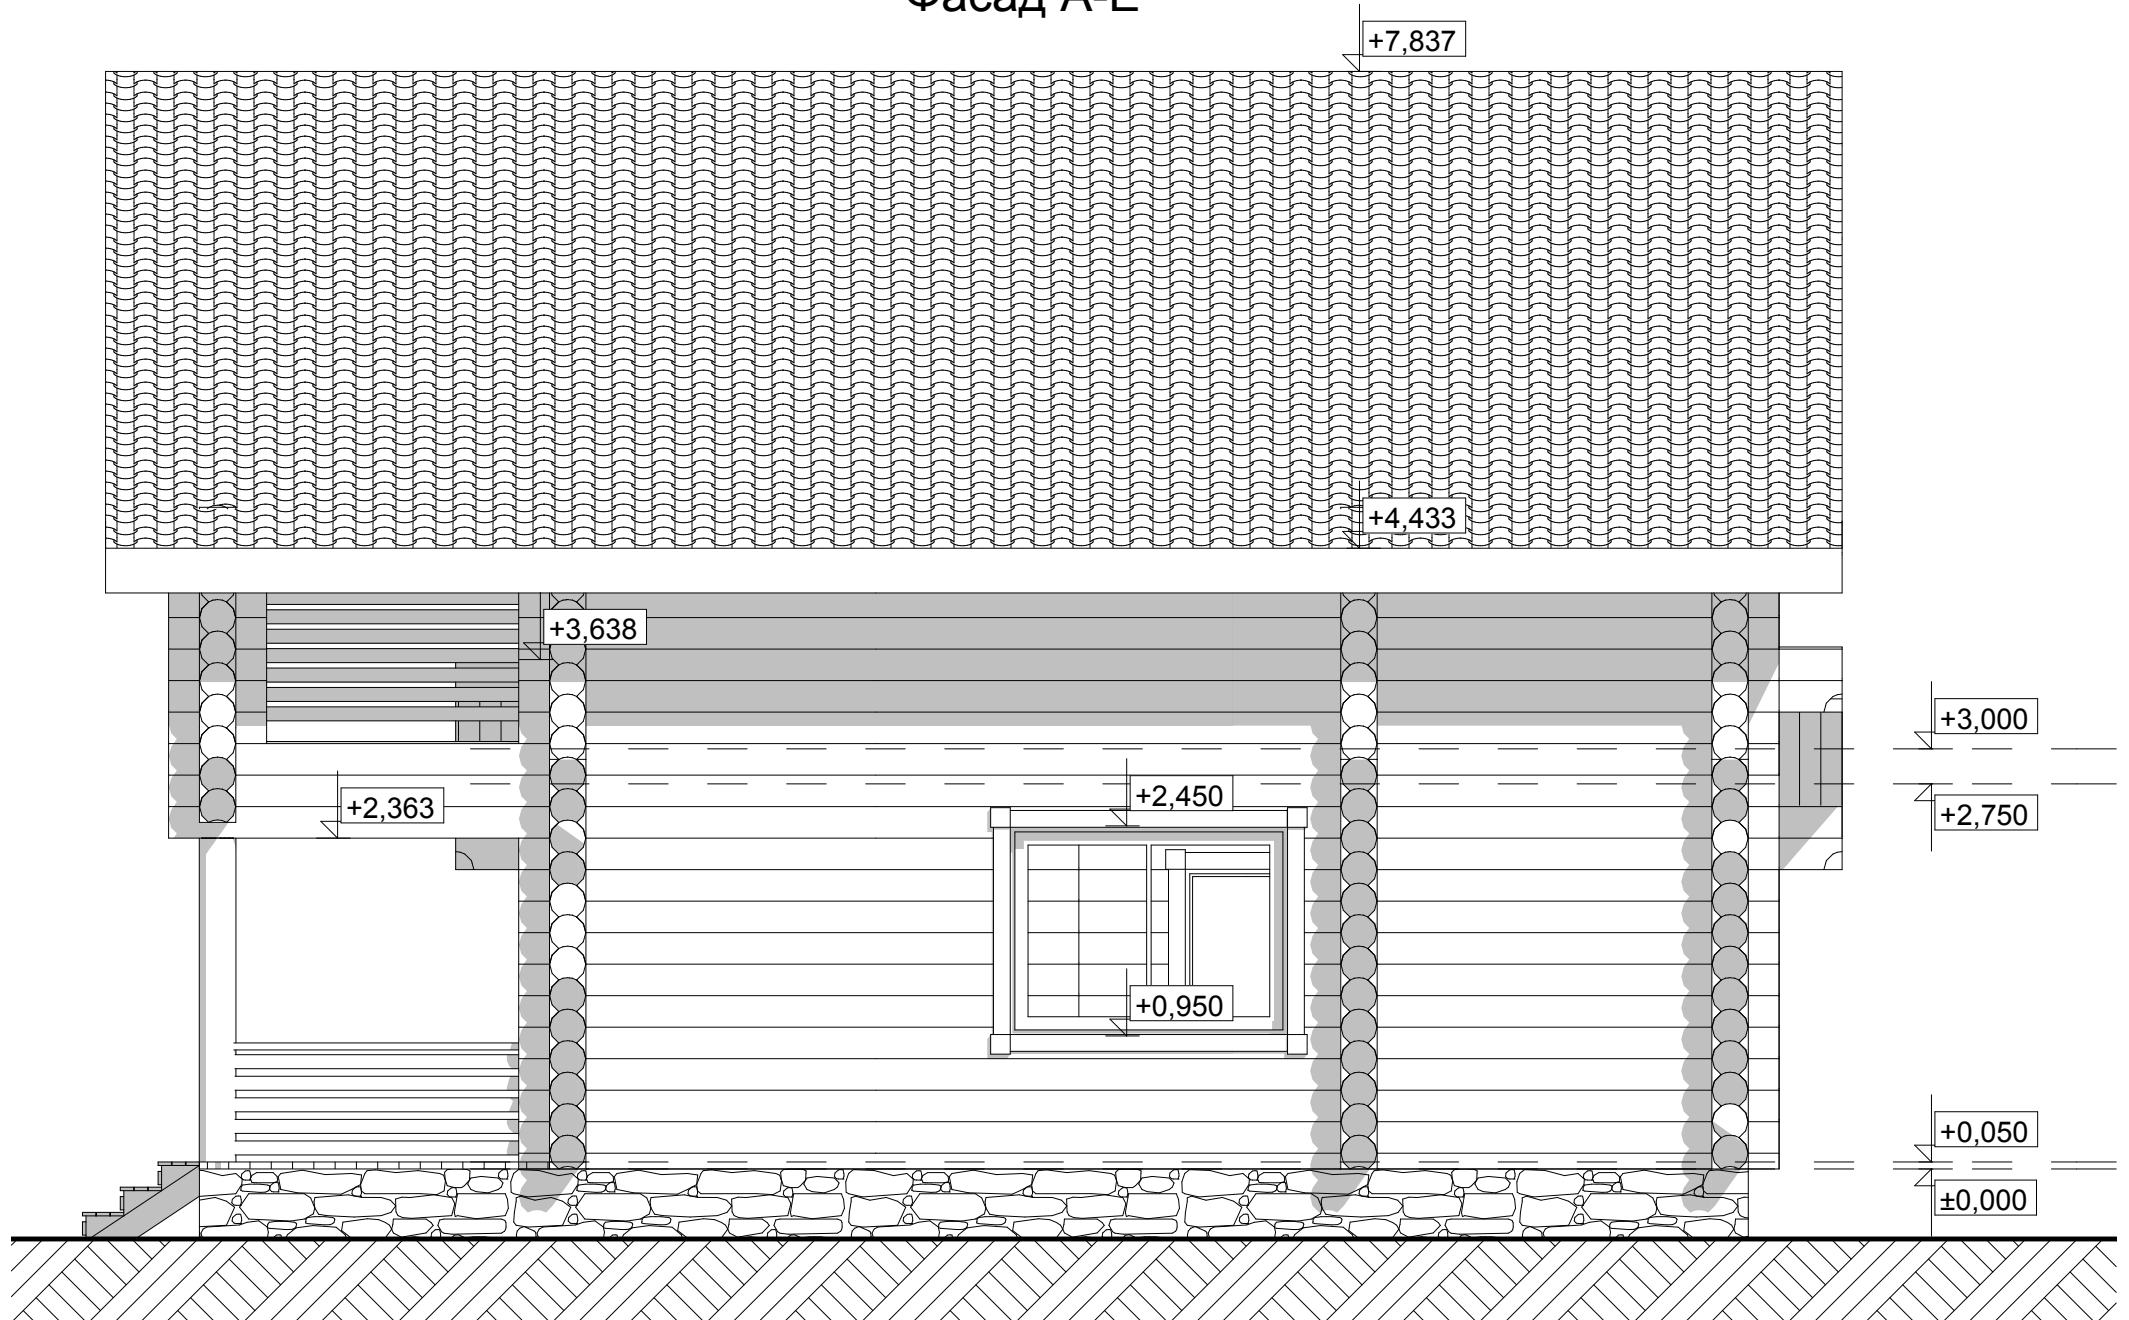


Фасад 6-1

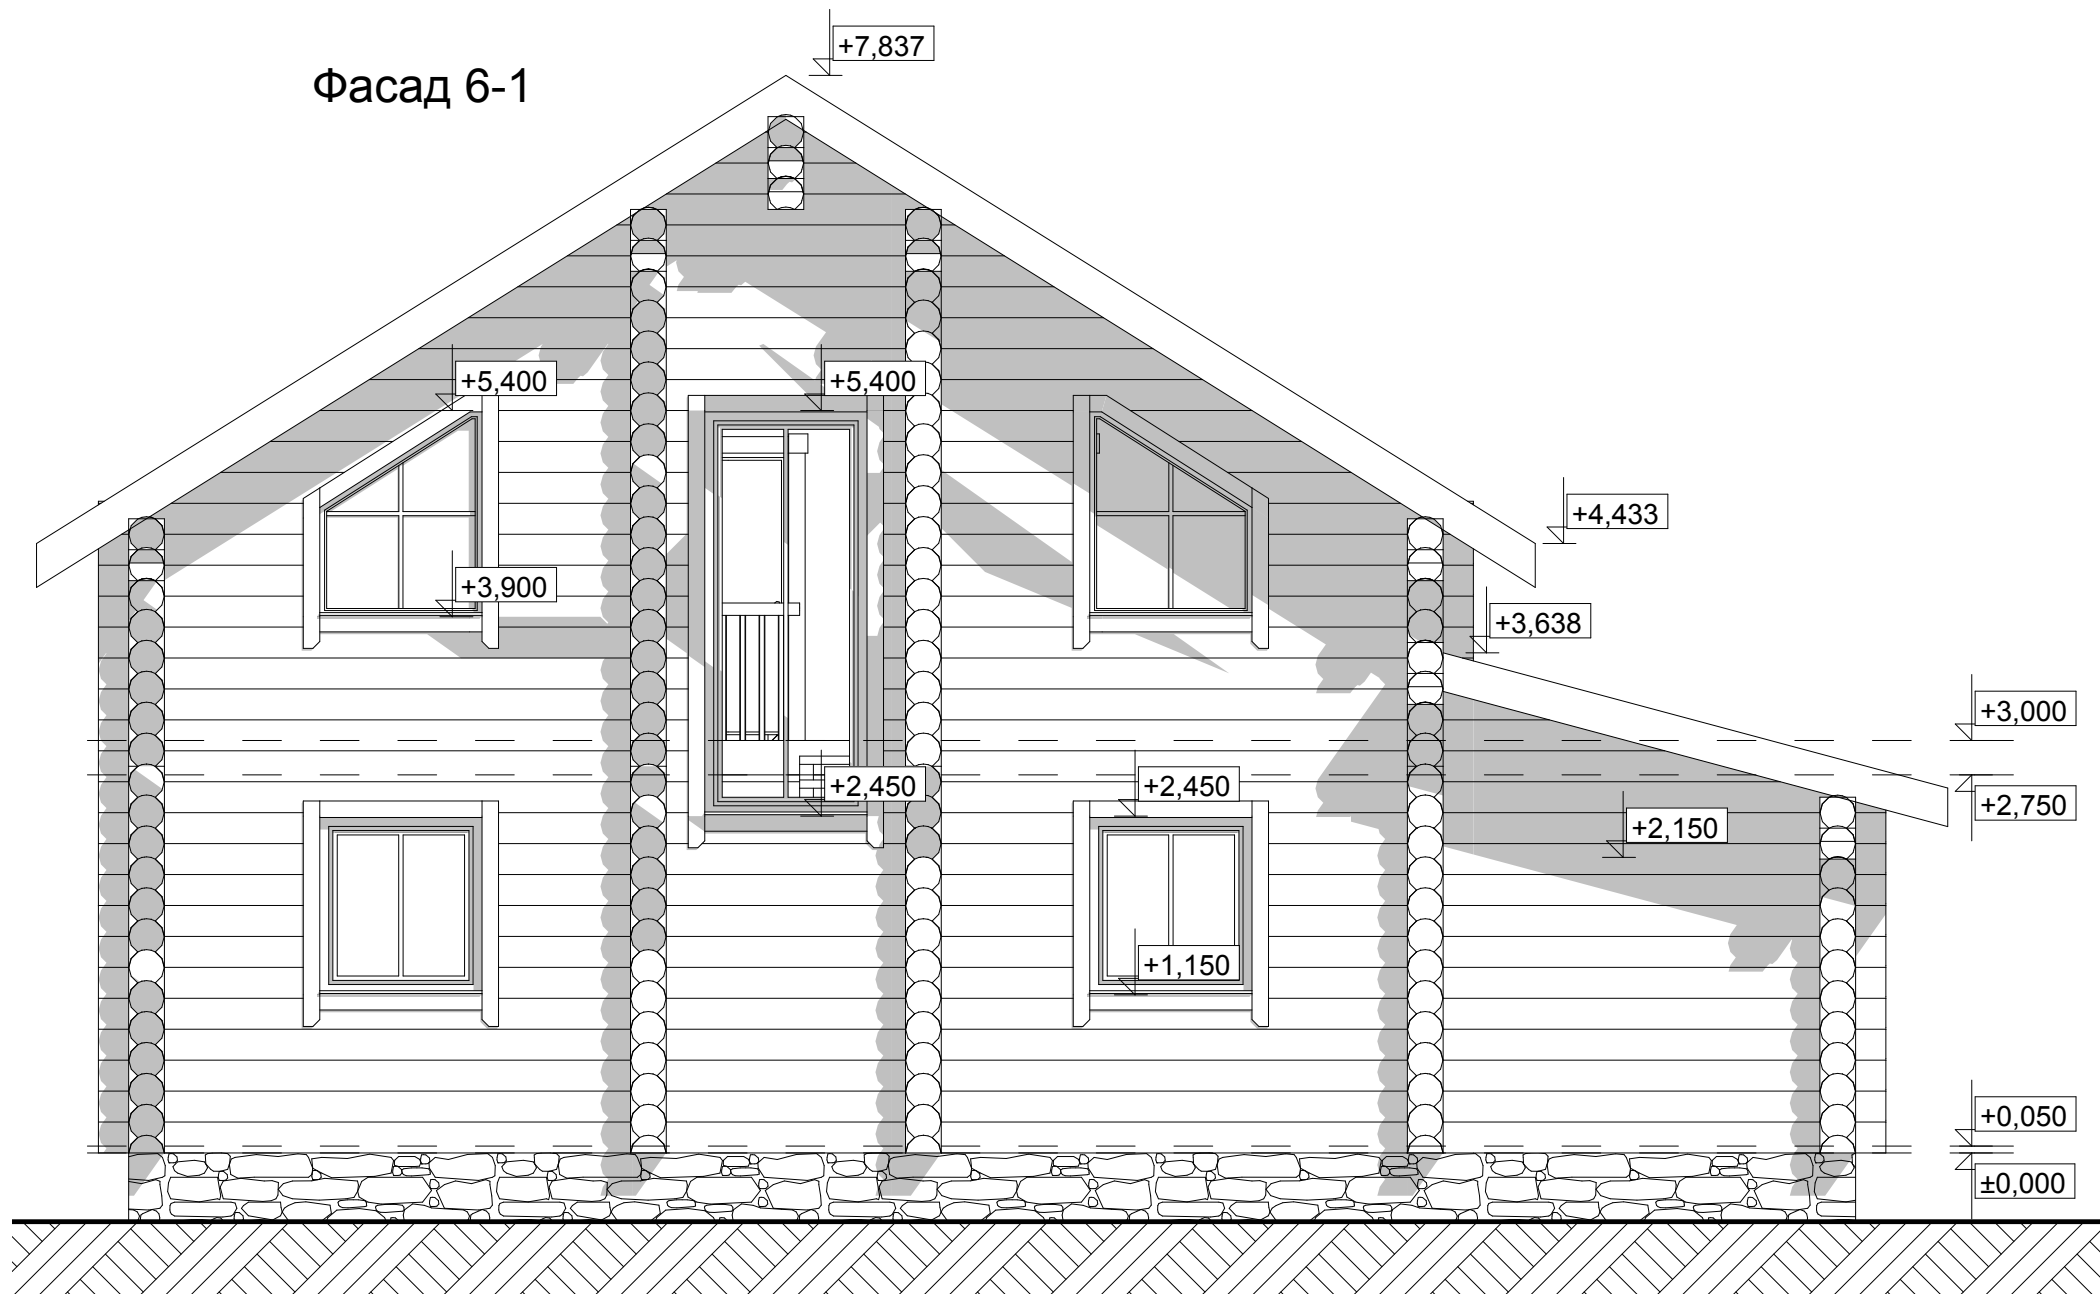


Разрез 2-2

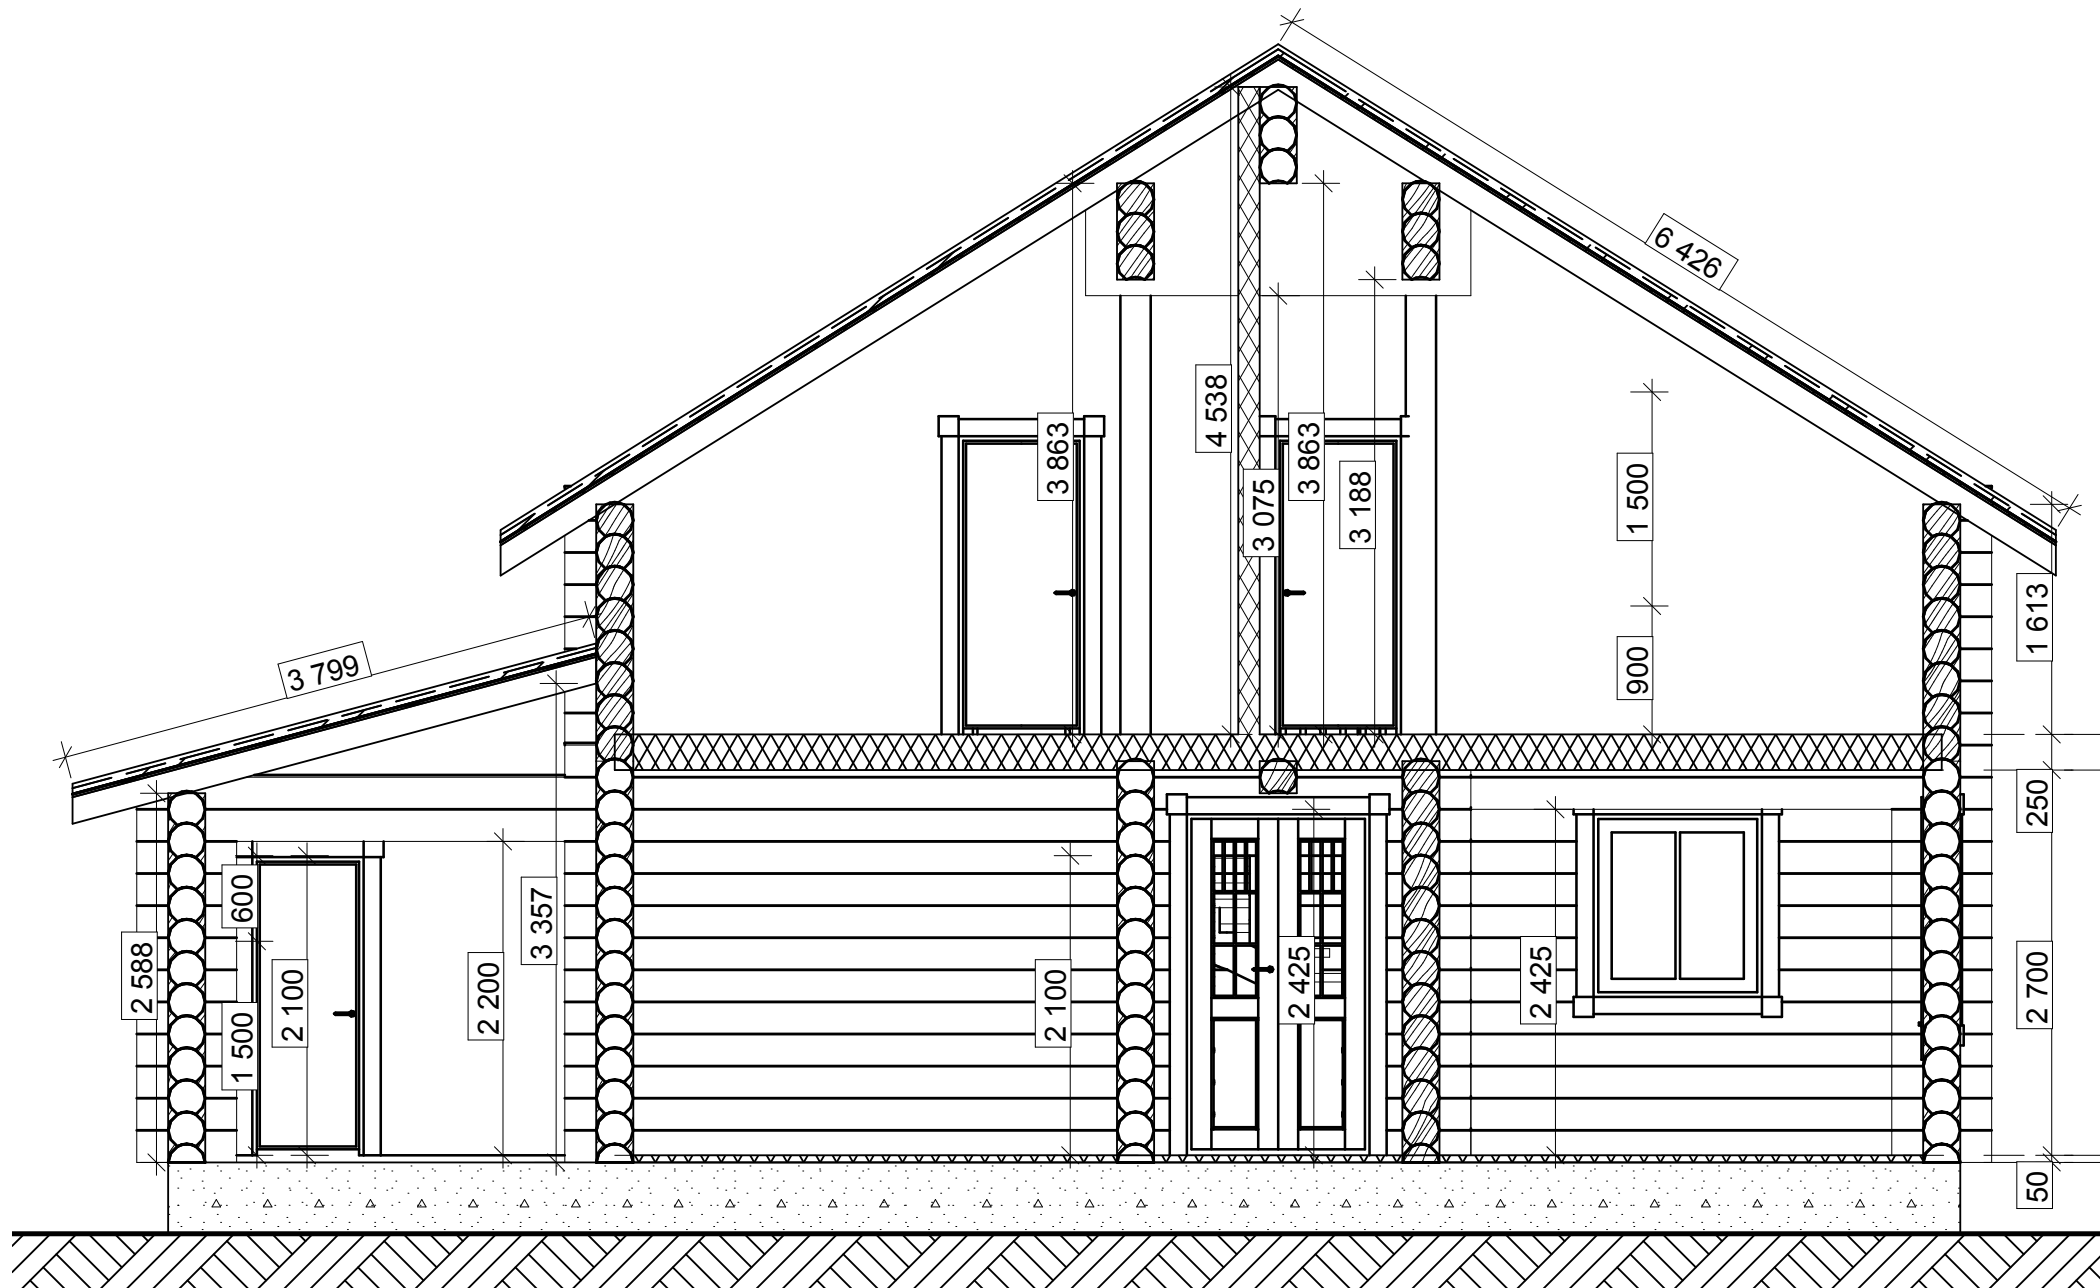


Разрез 1-1

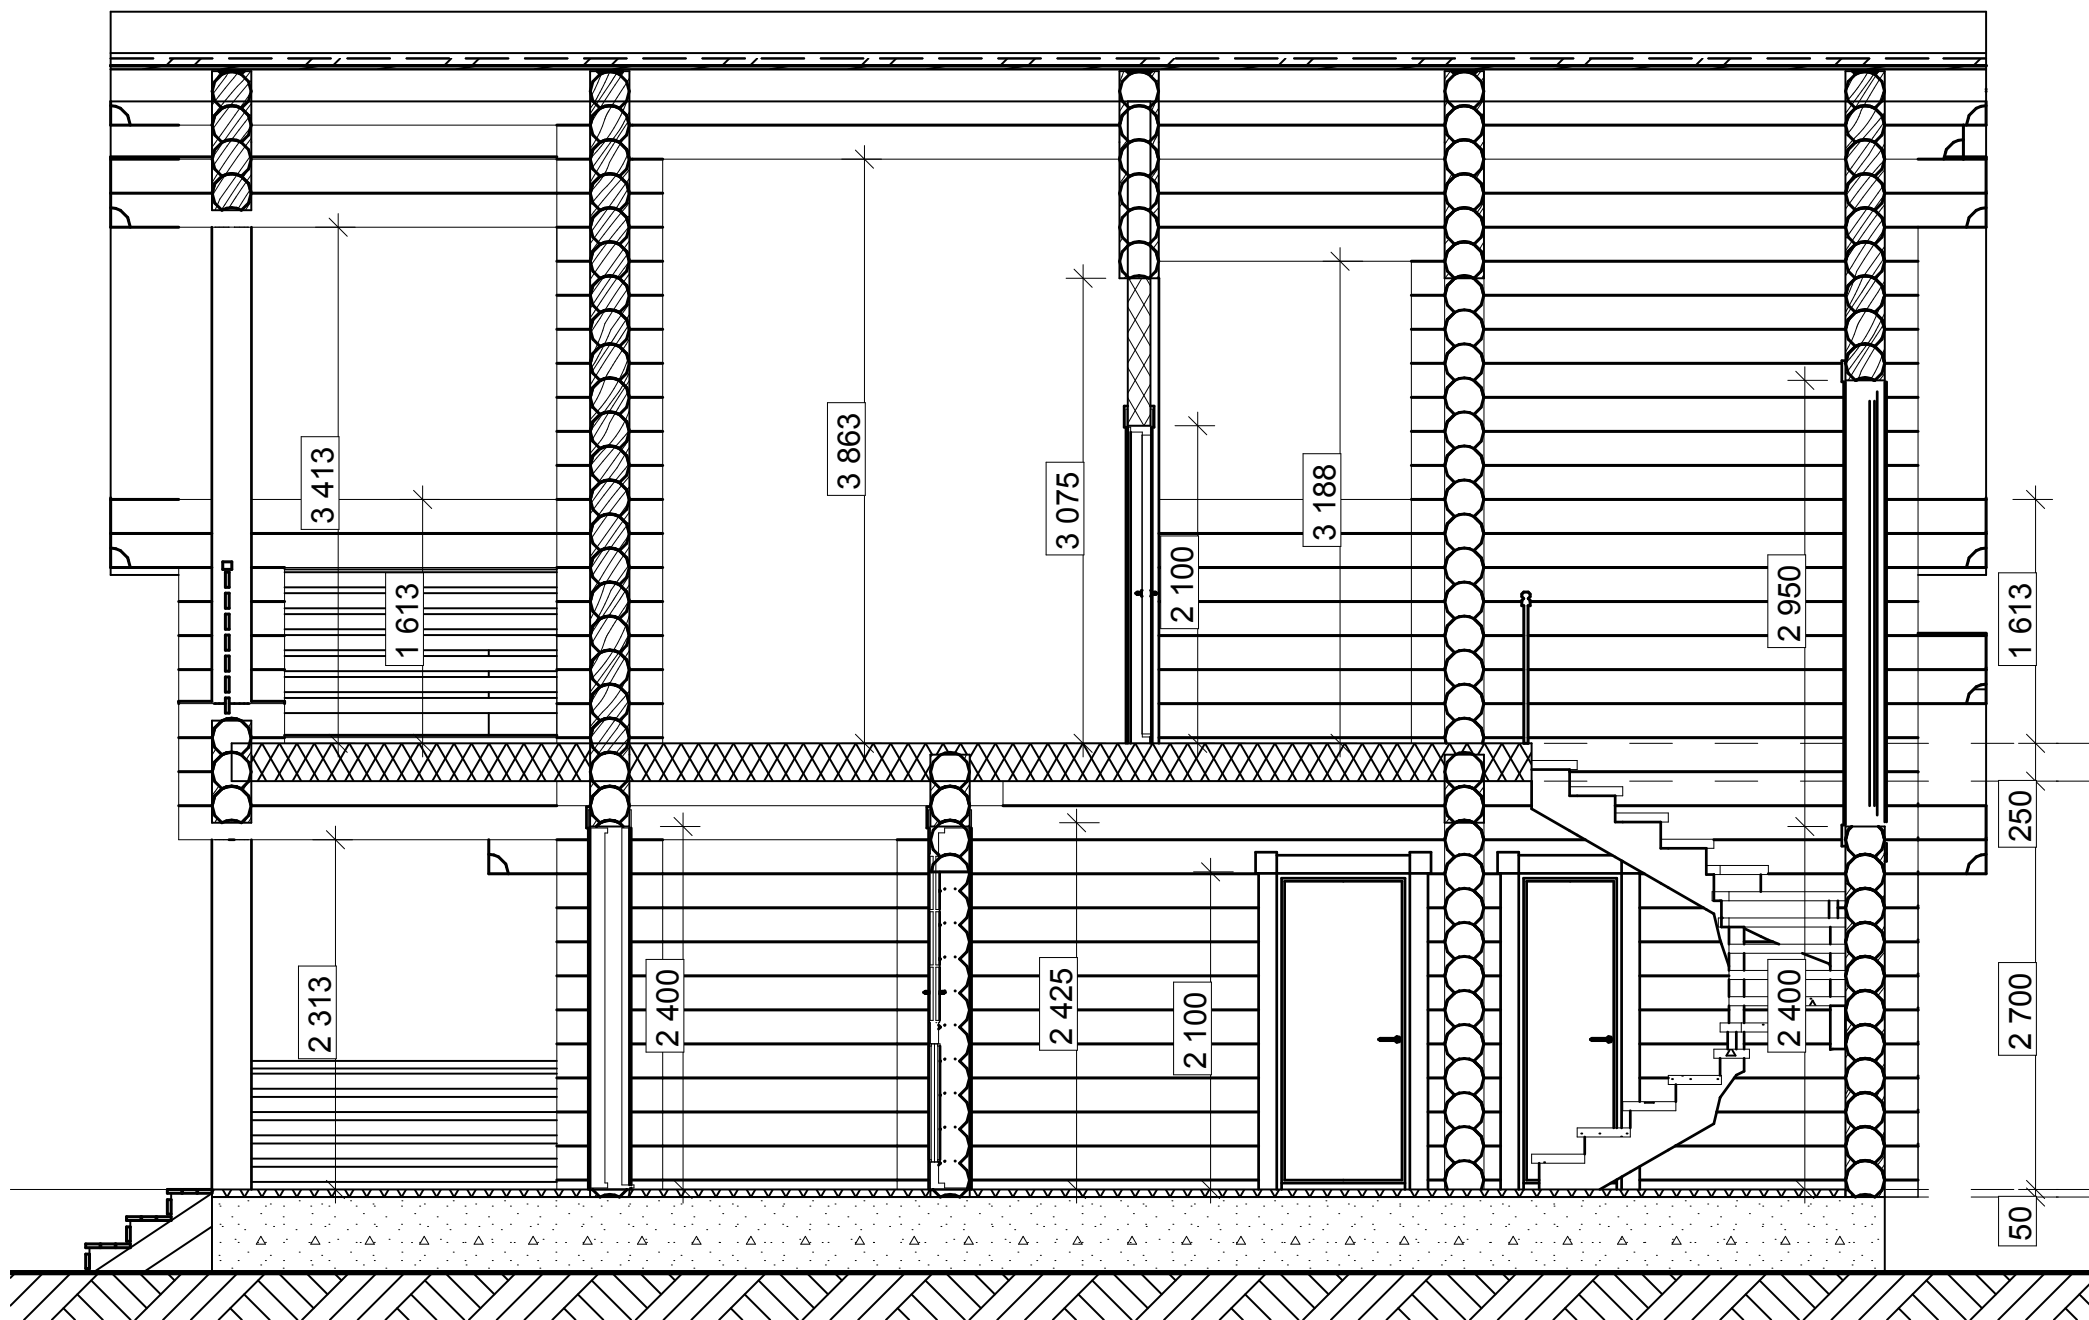

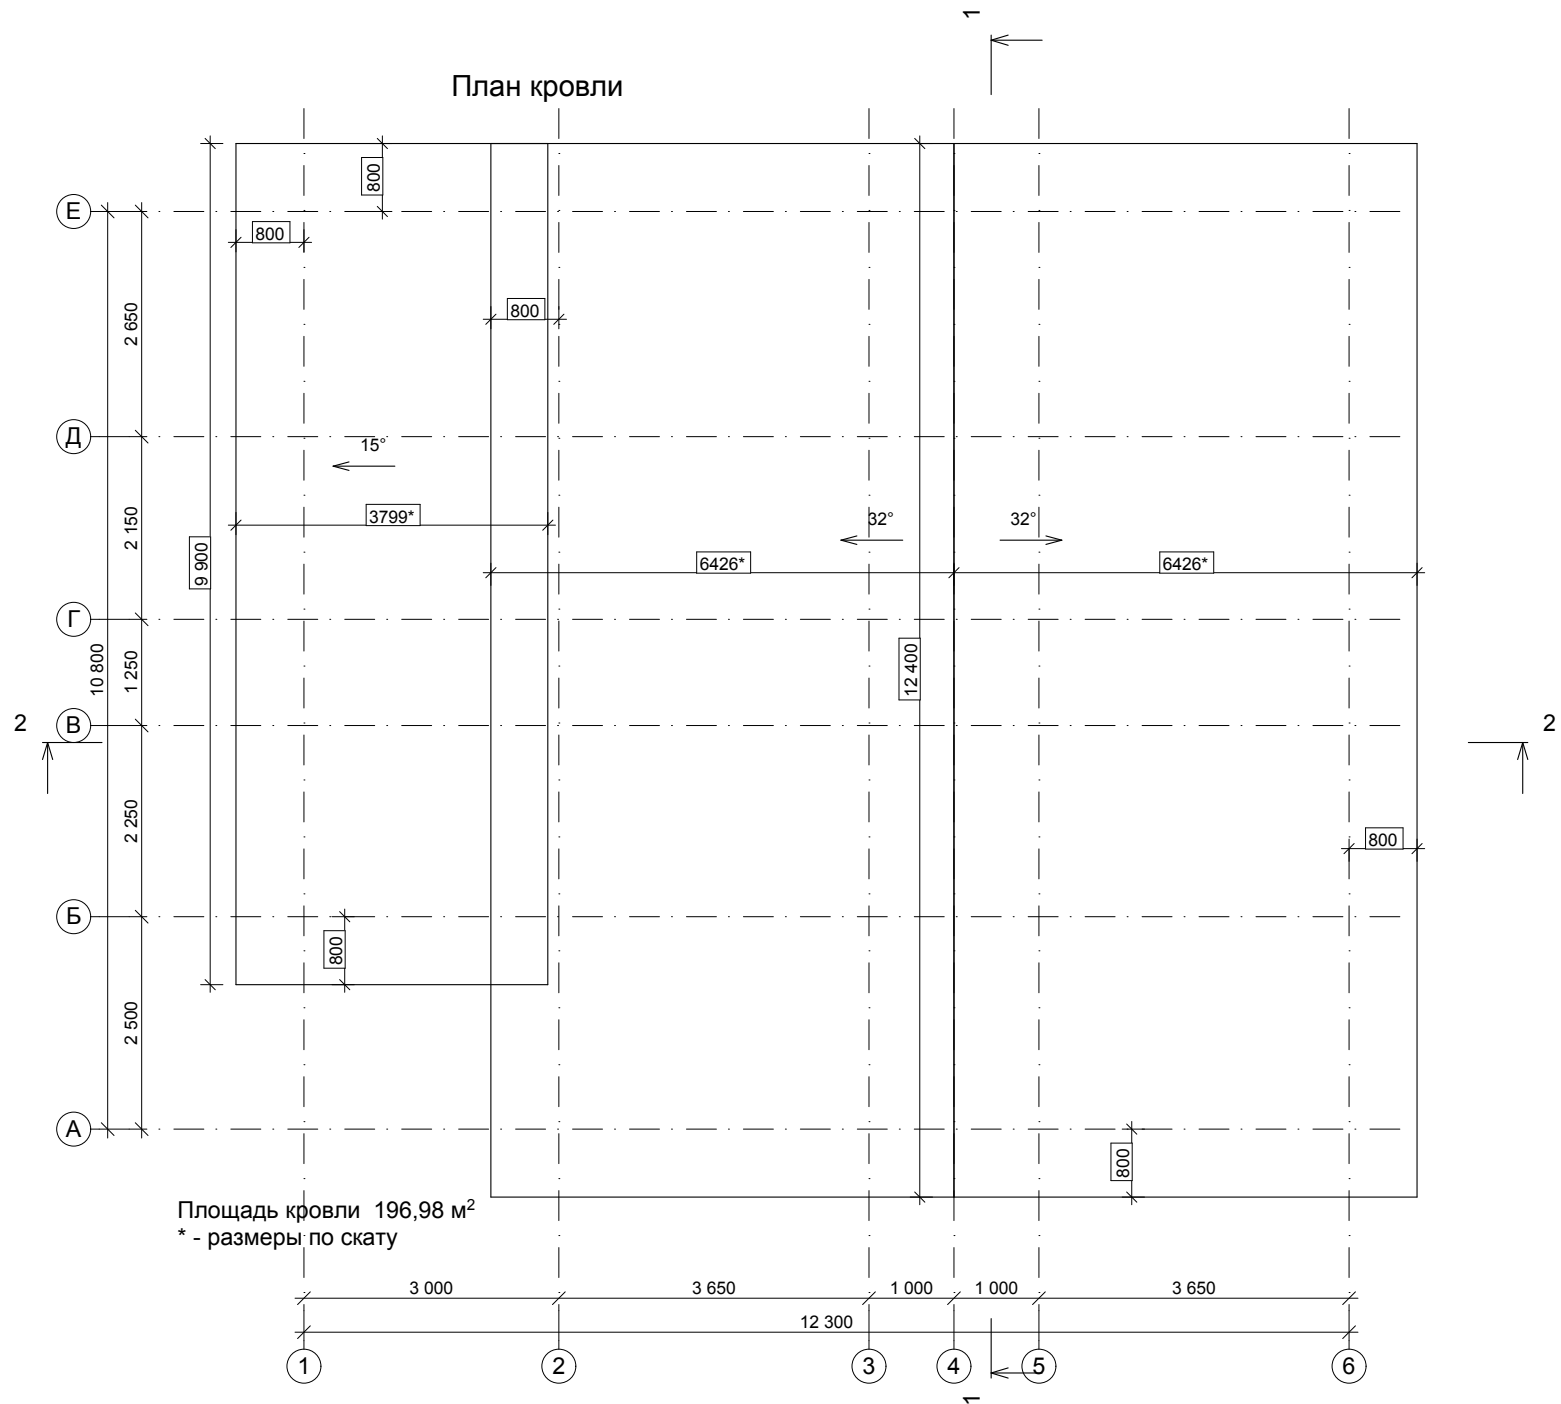

План мансардного этажа

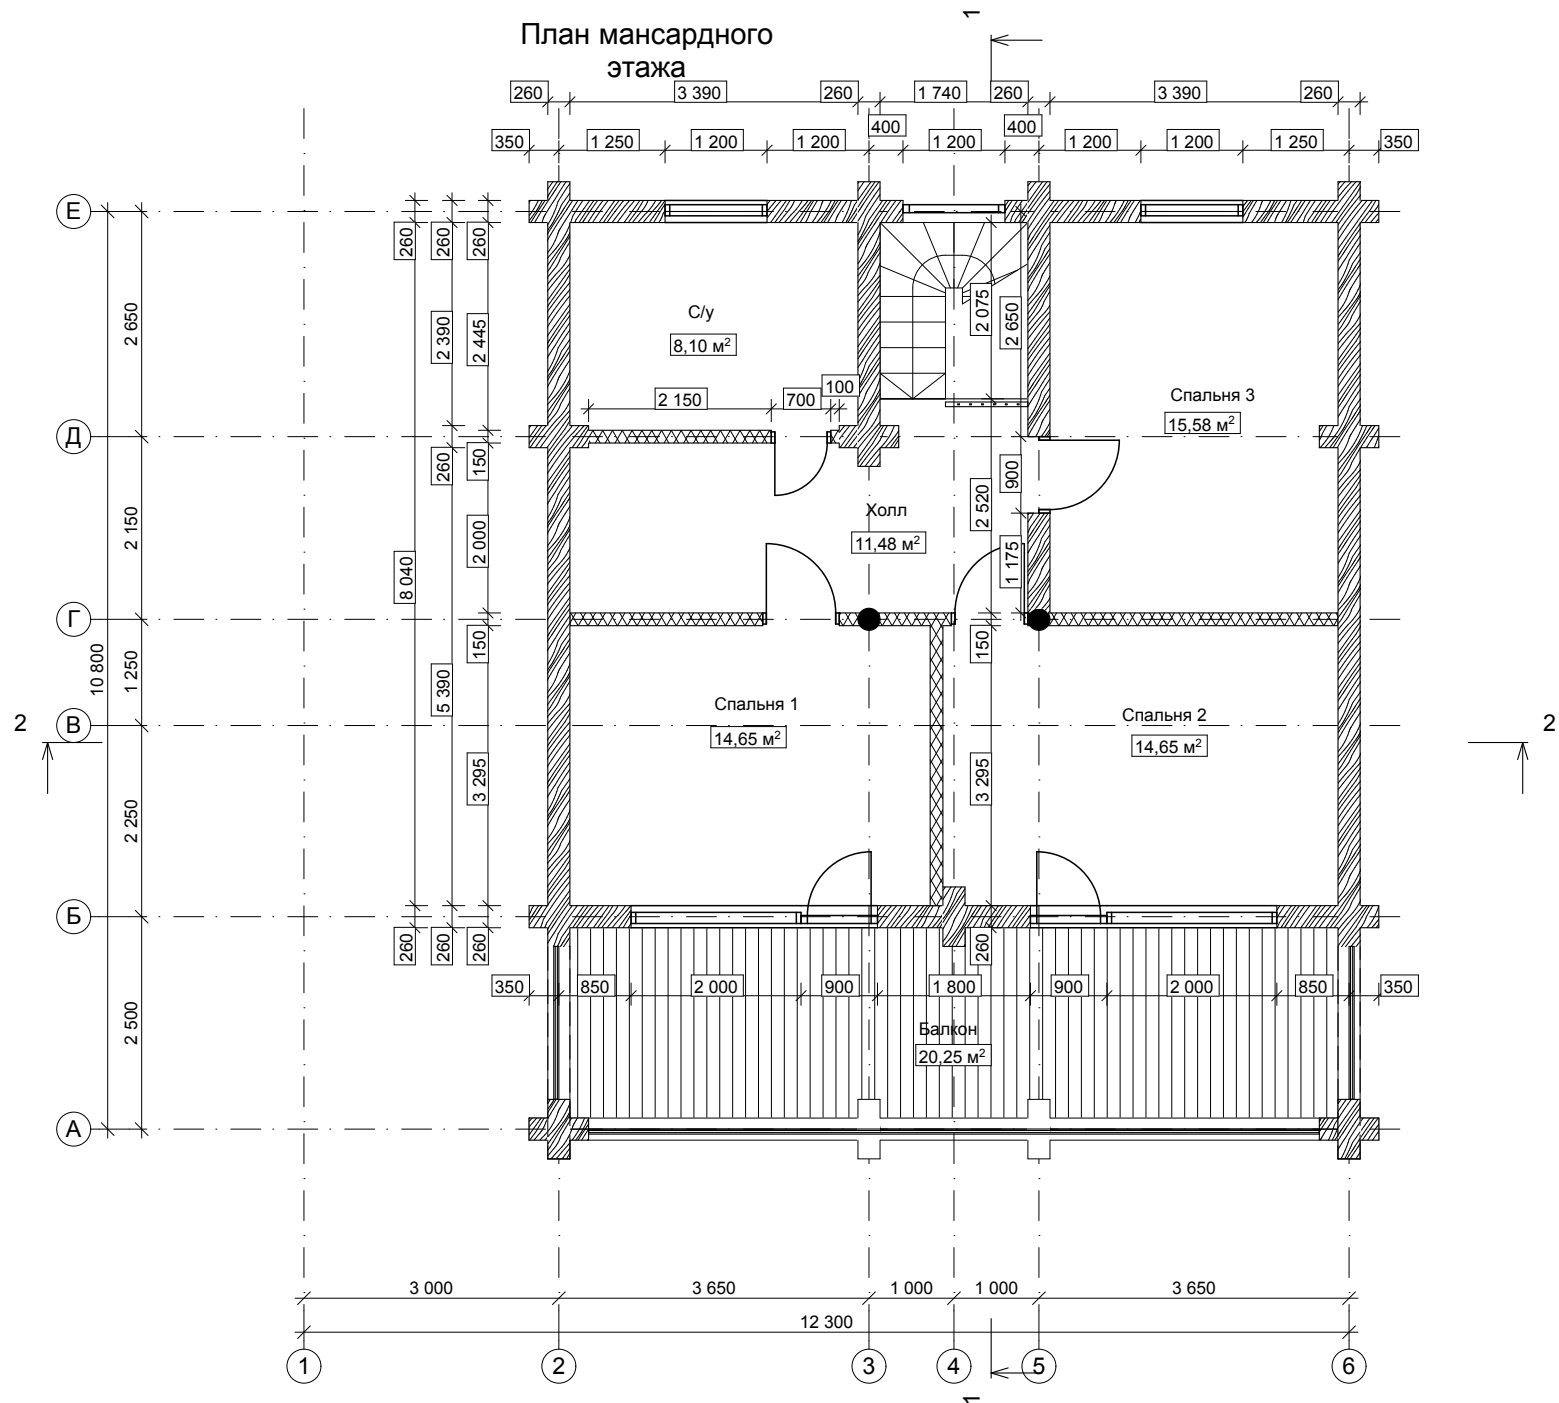

План 1 этажа
H=2700

