


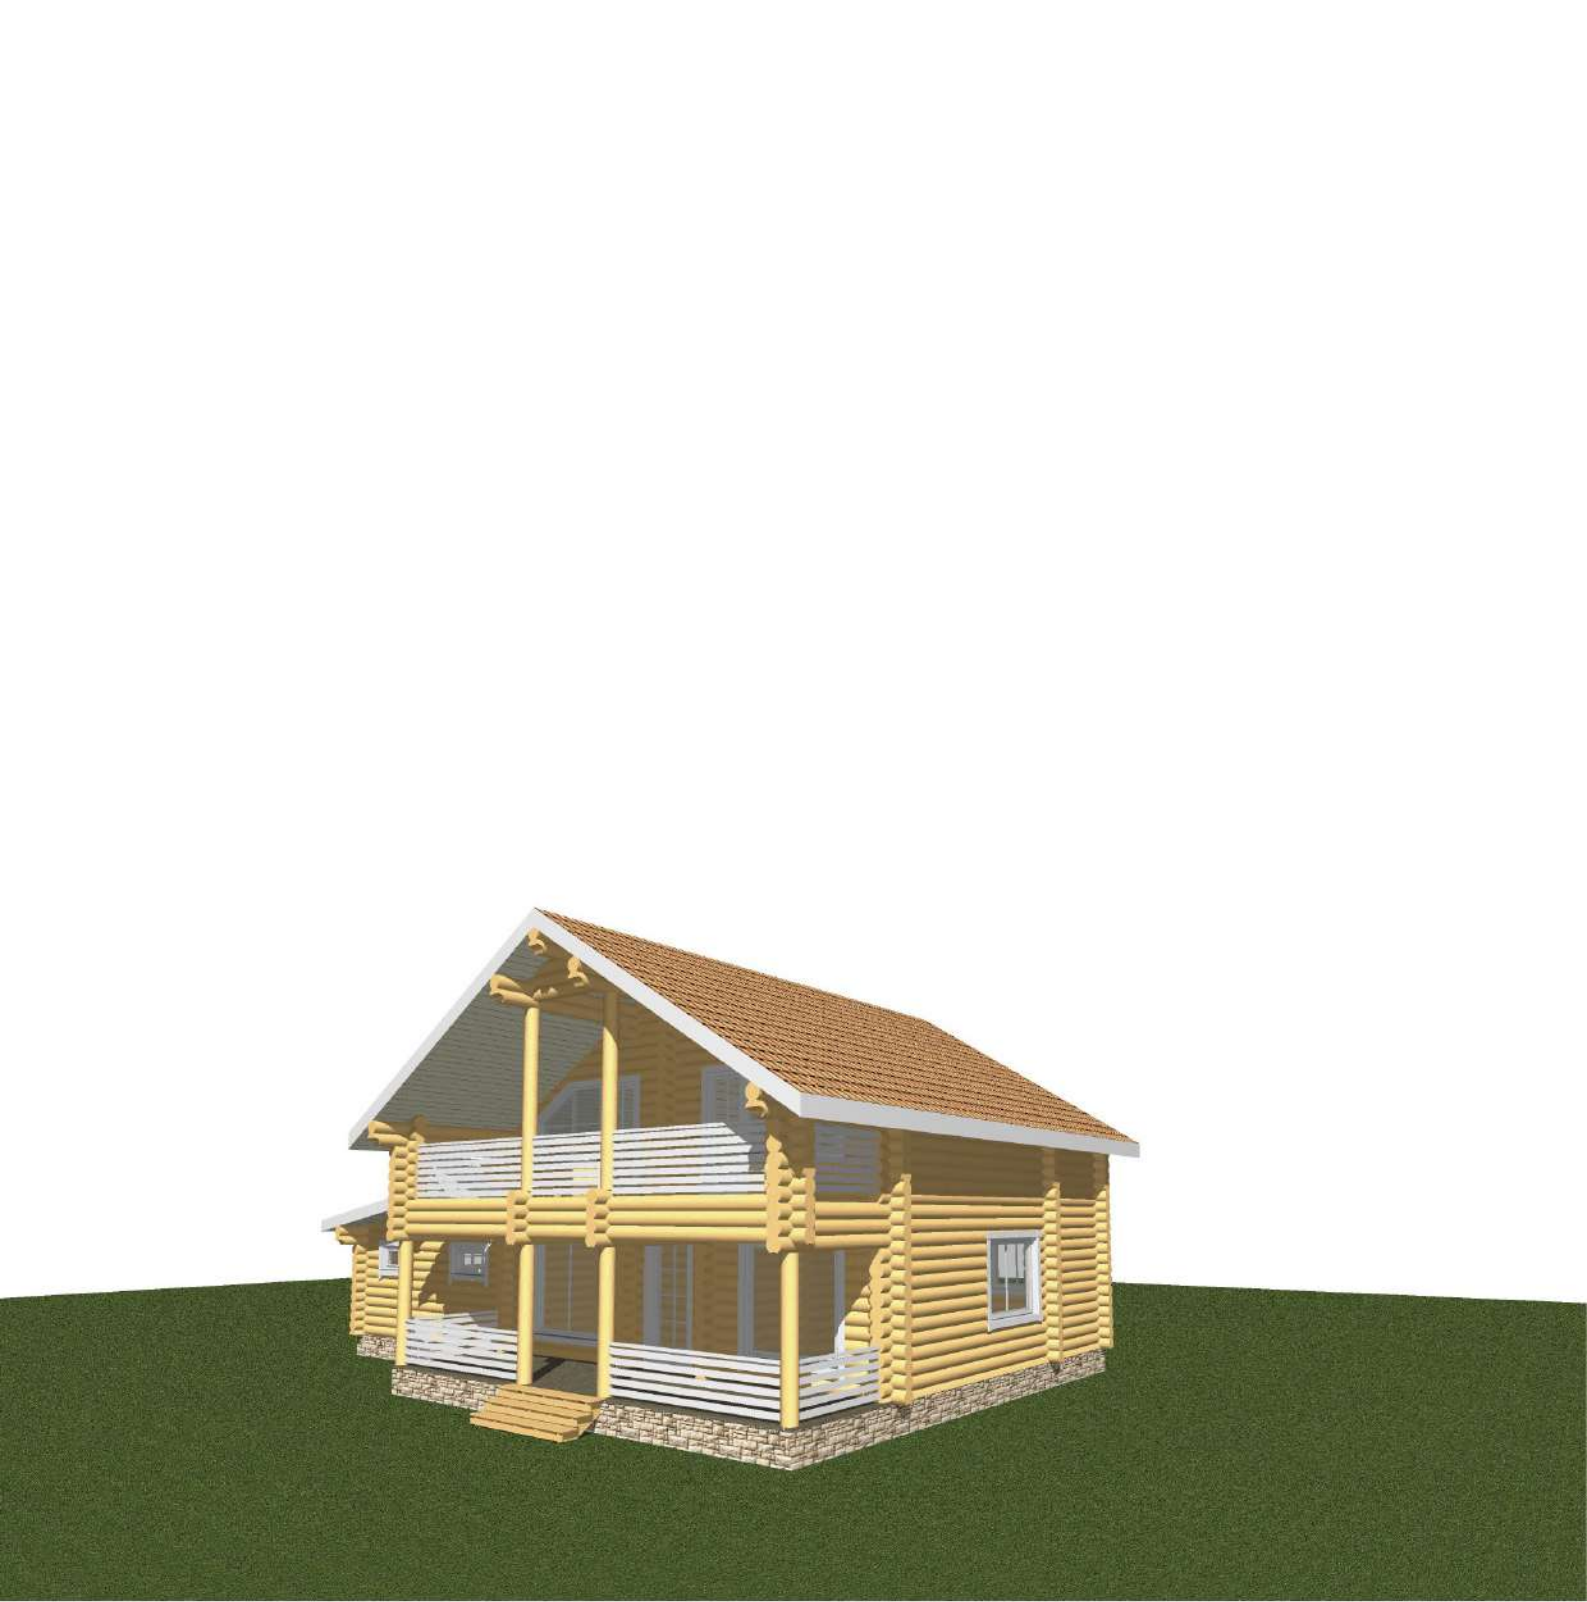







Фасад Е-А

+7,837

+4,433

+3,822

+2,724

+2,150


+2,363

+3,000


+2,750

+0,050


±0,000

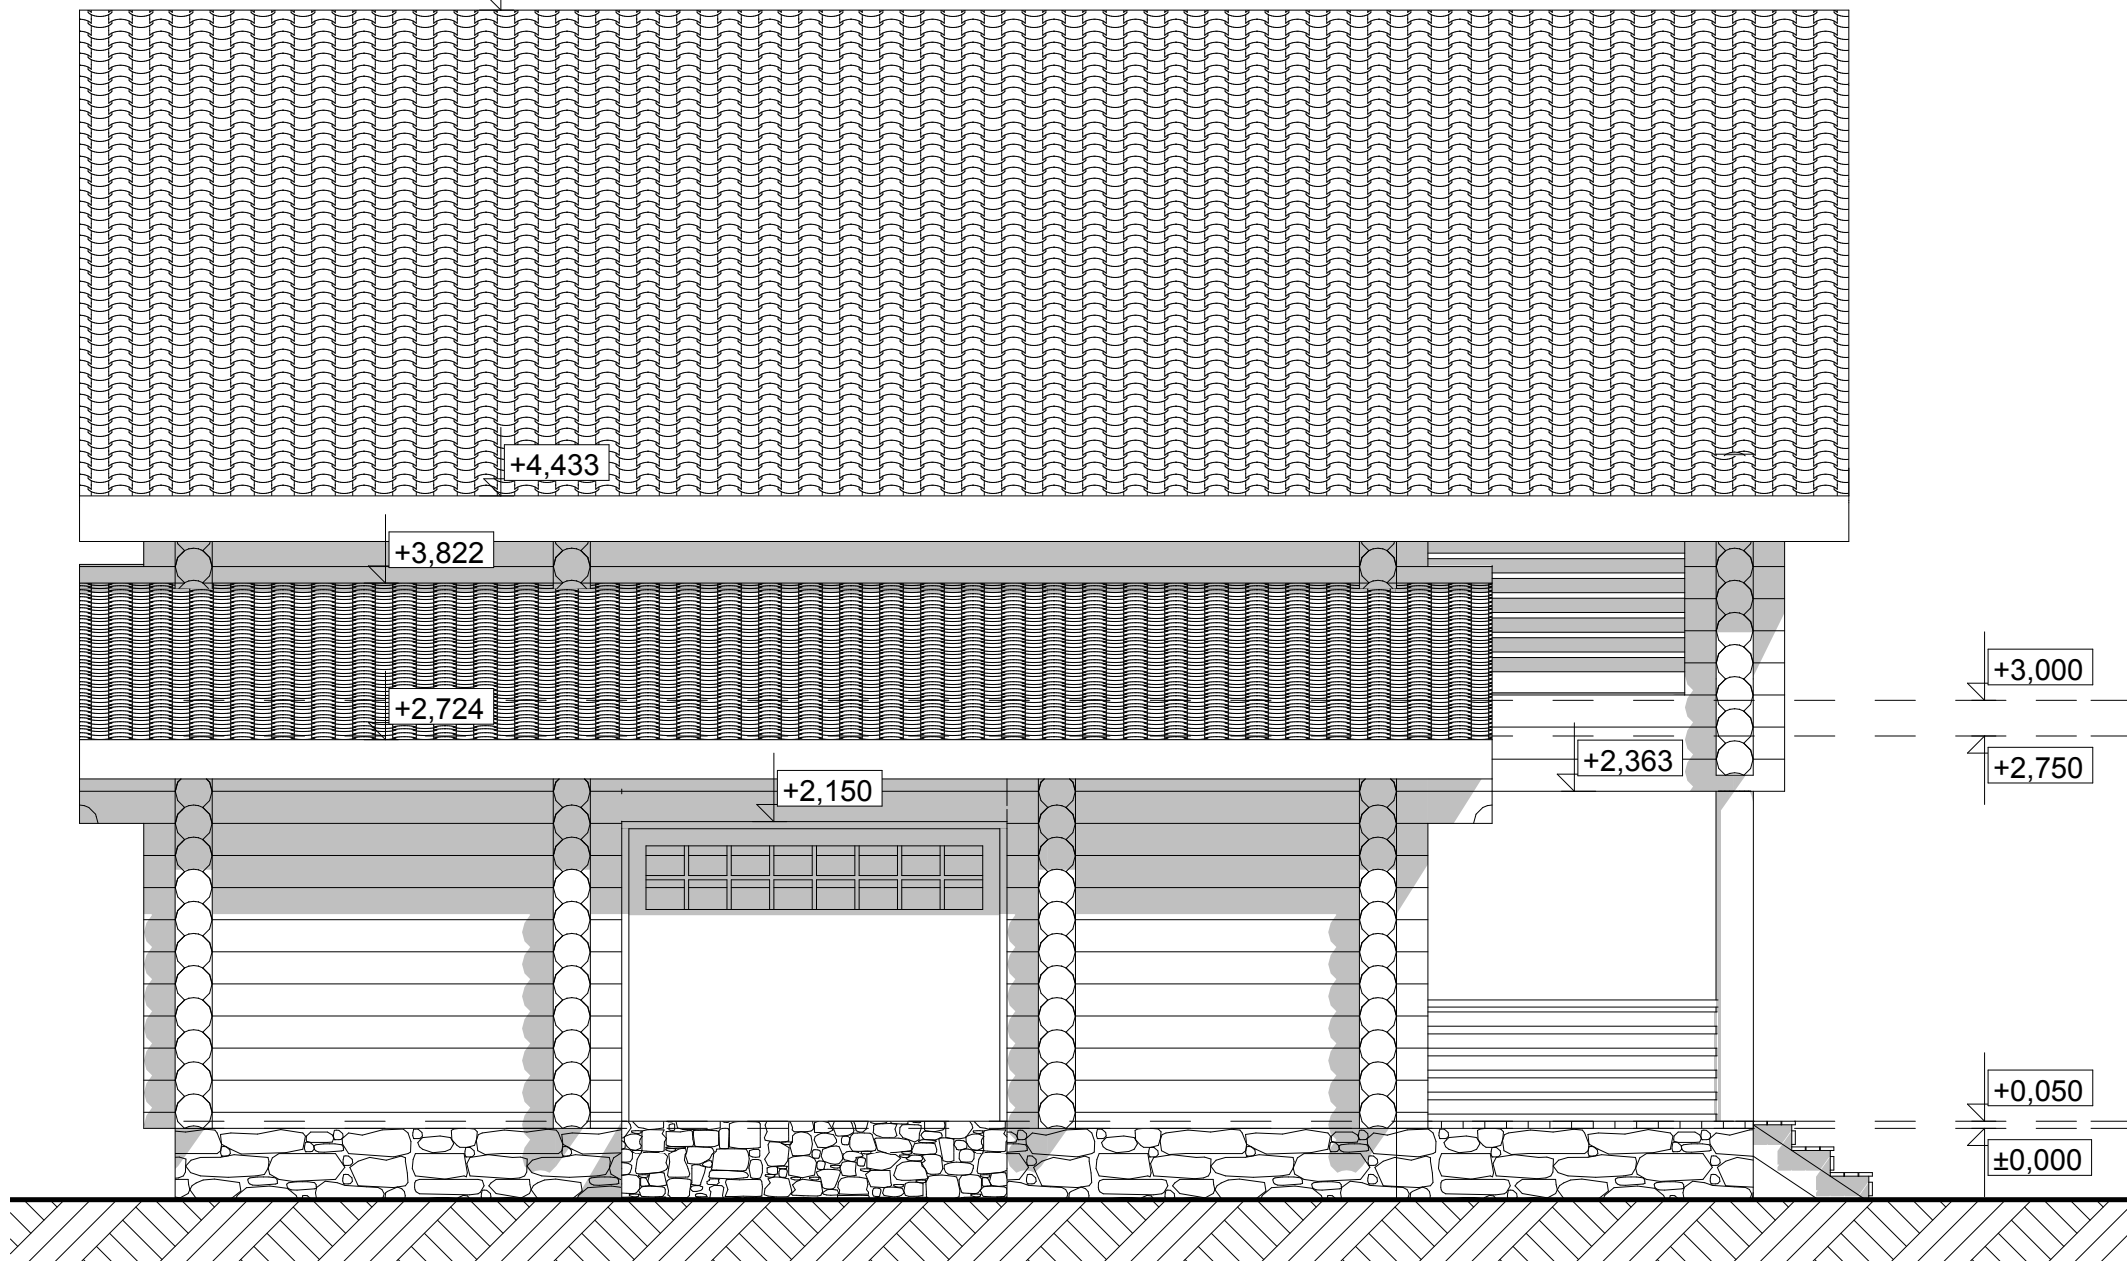


Фасад 1-7

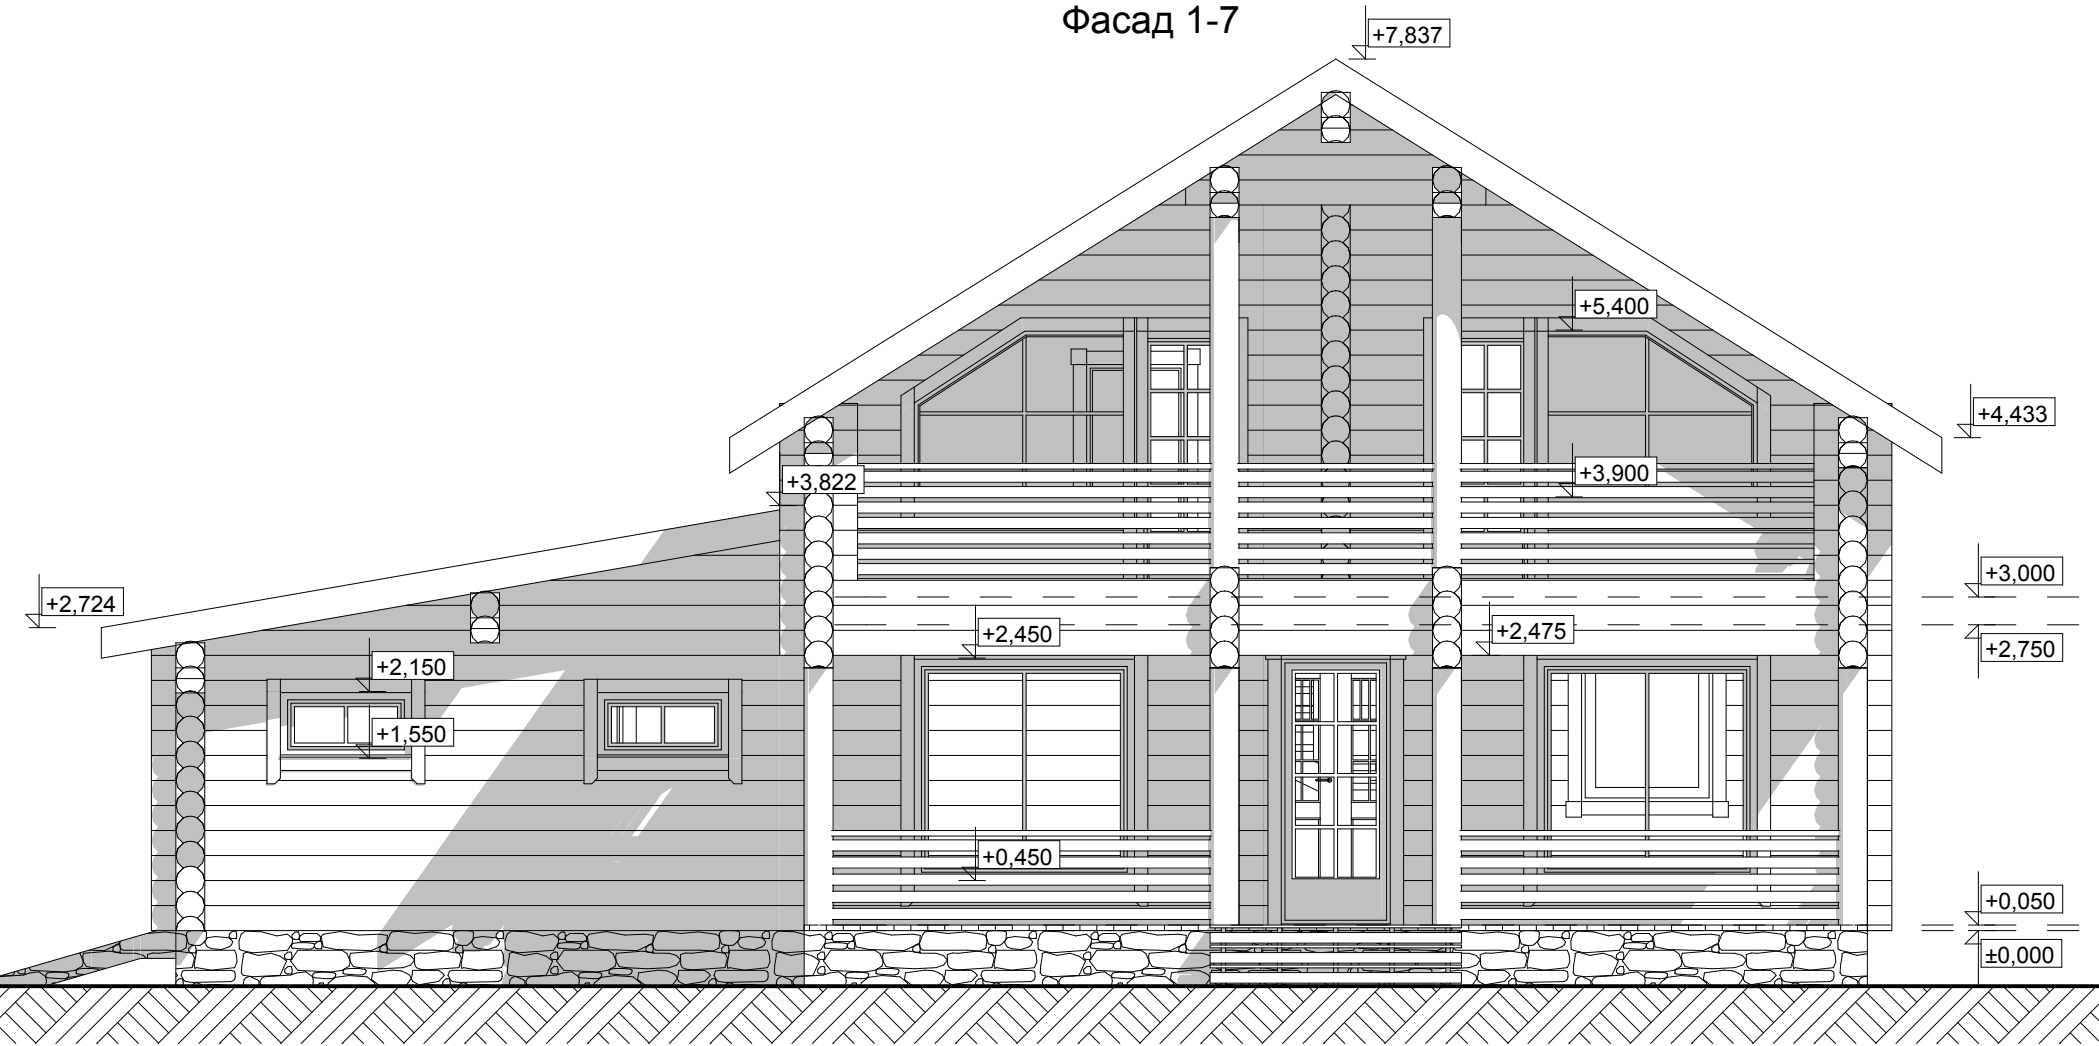


Фасад А-Е

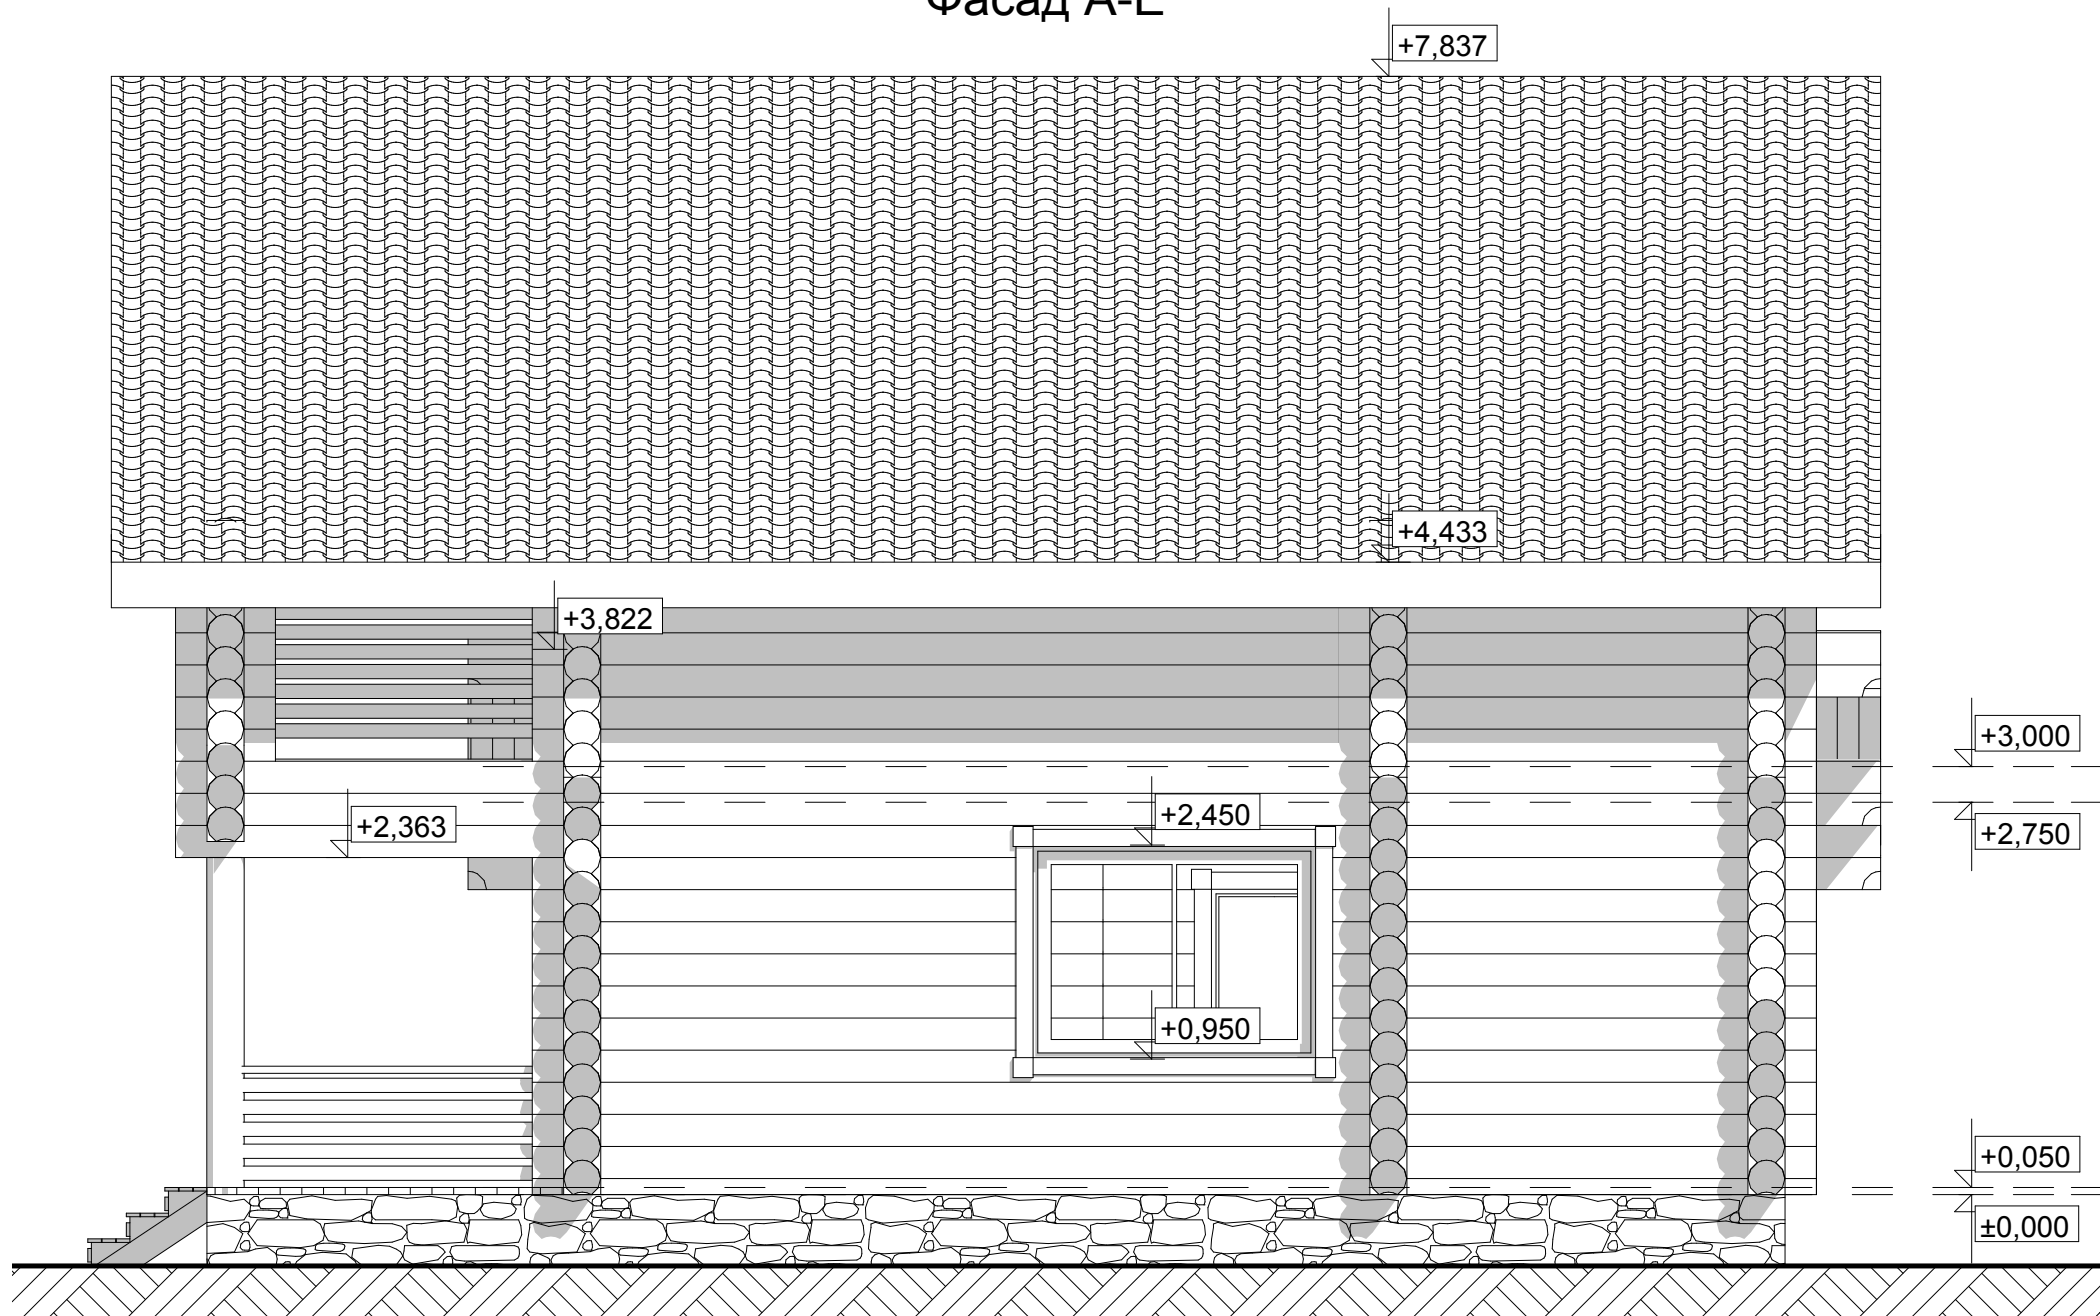


Фасад 7-1

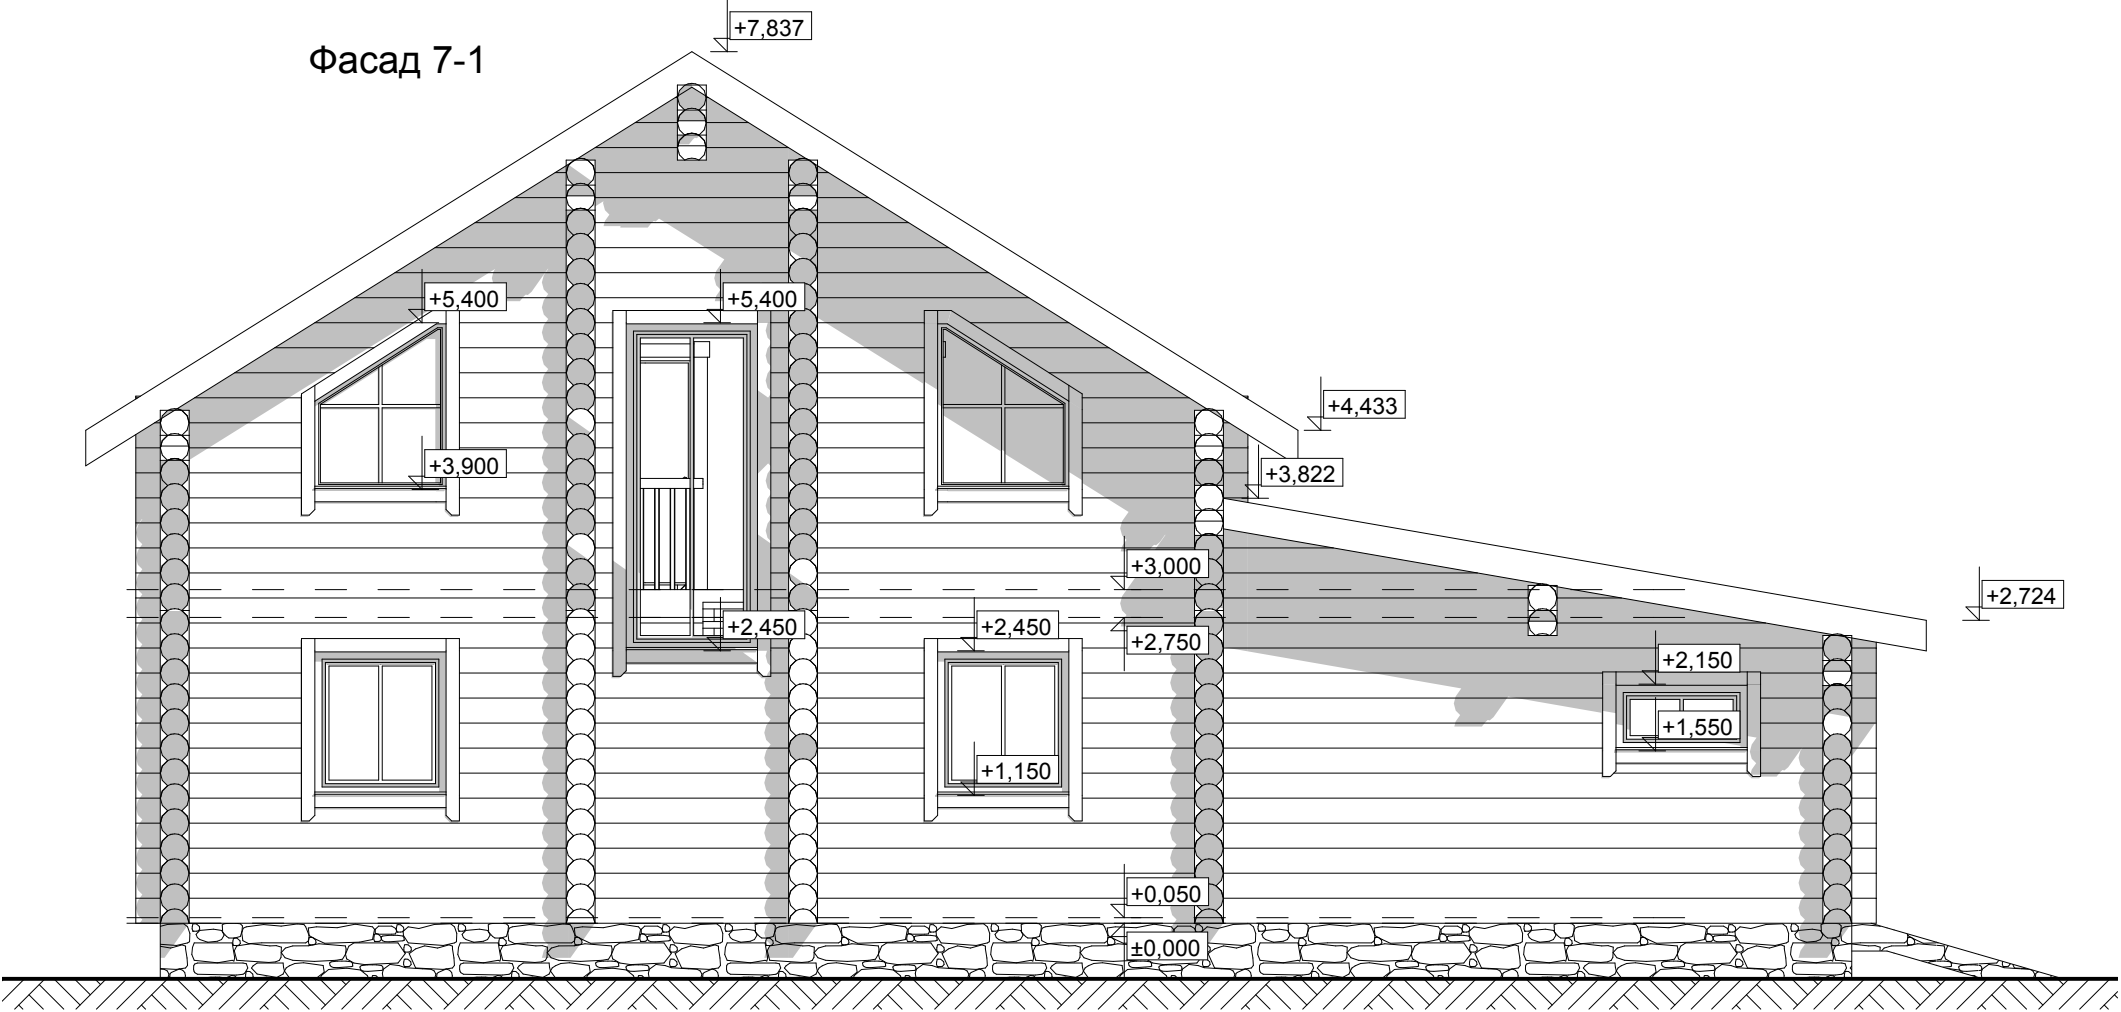


Разрез 2-2

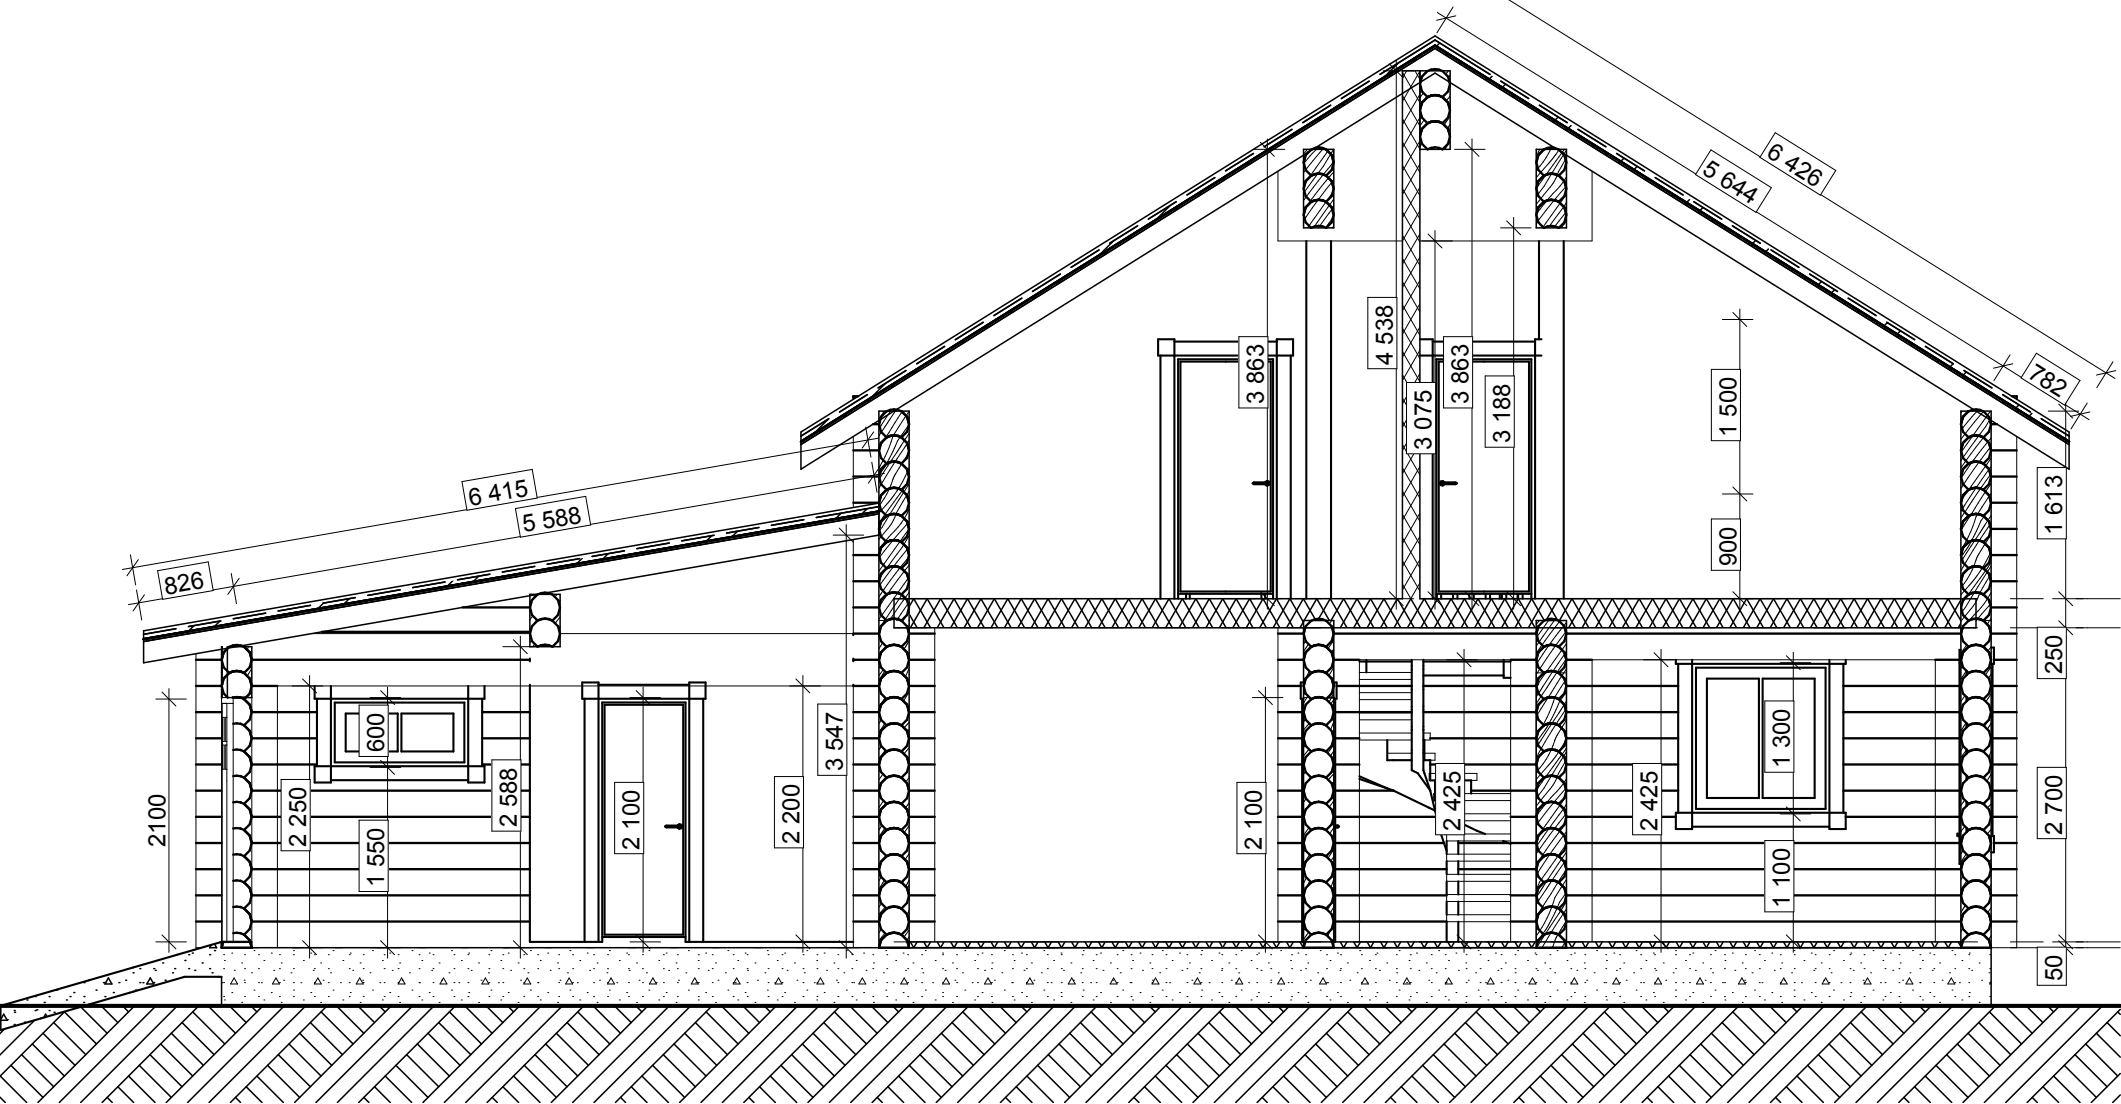

Разрез 1-1

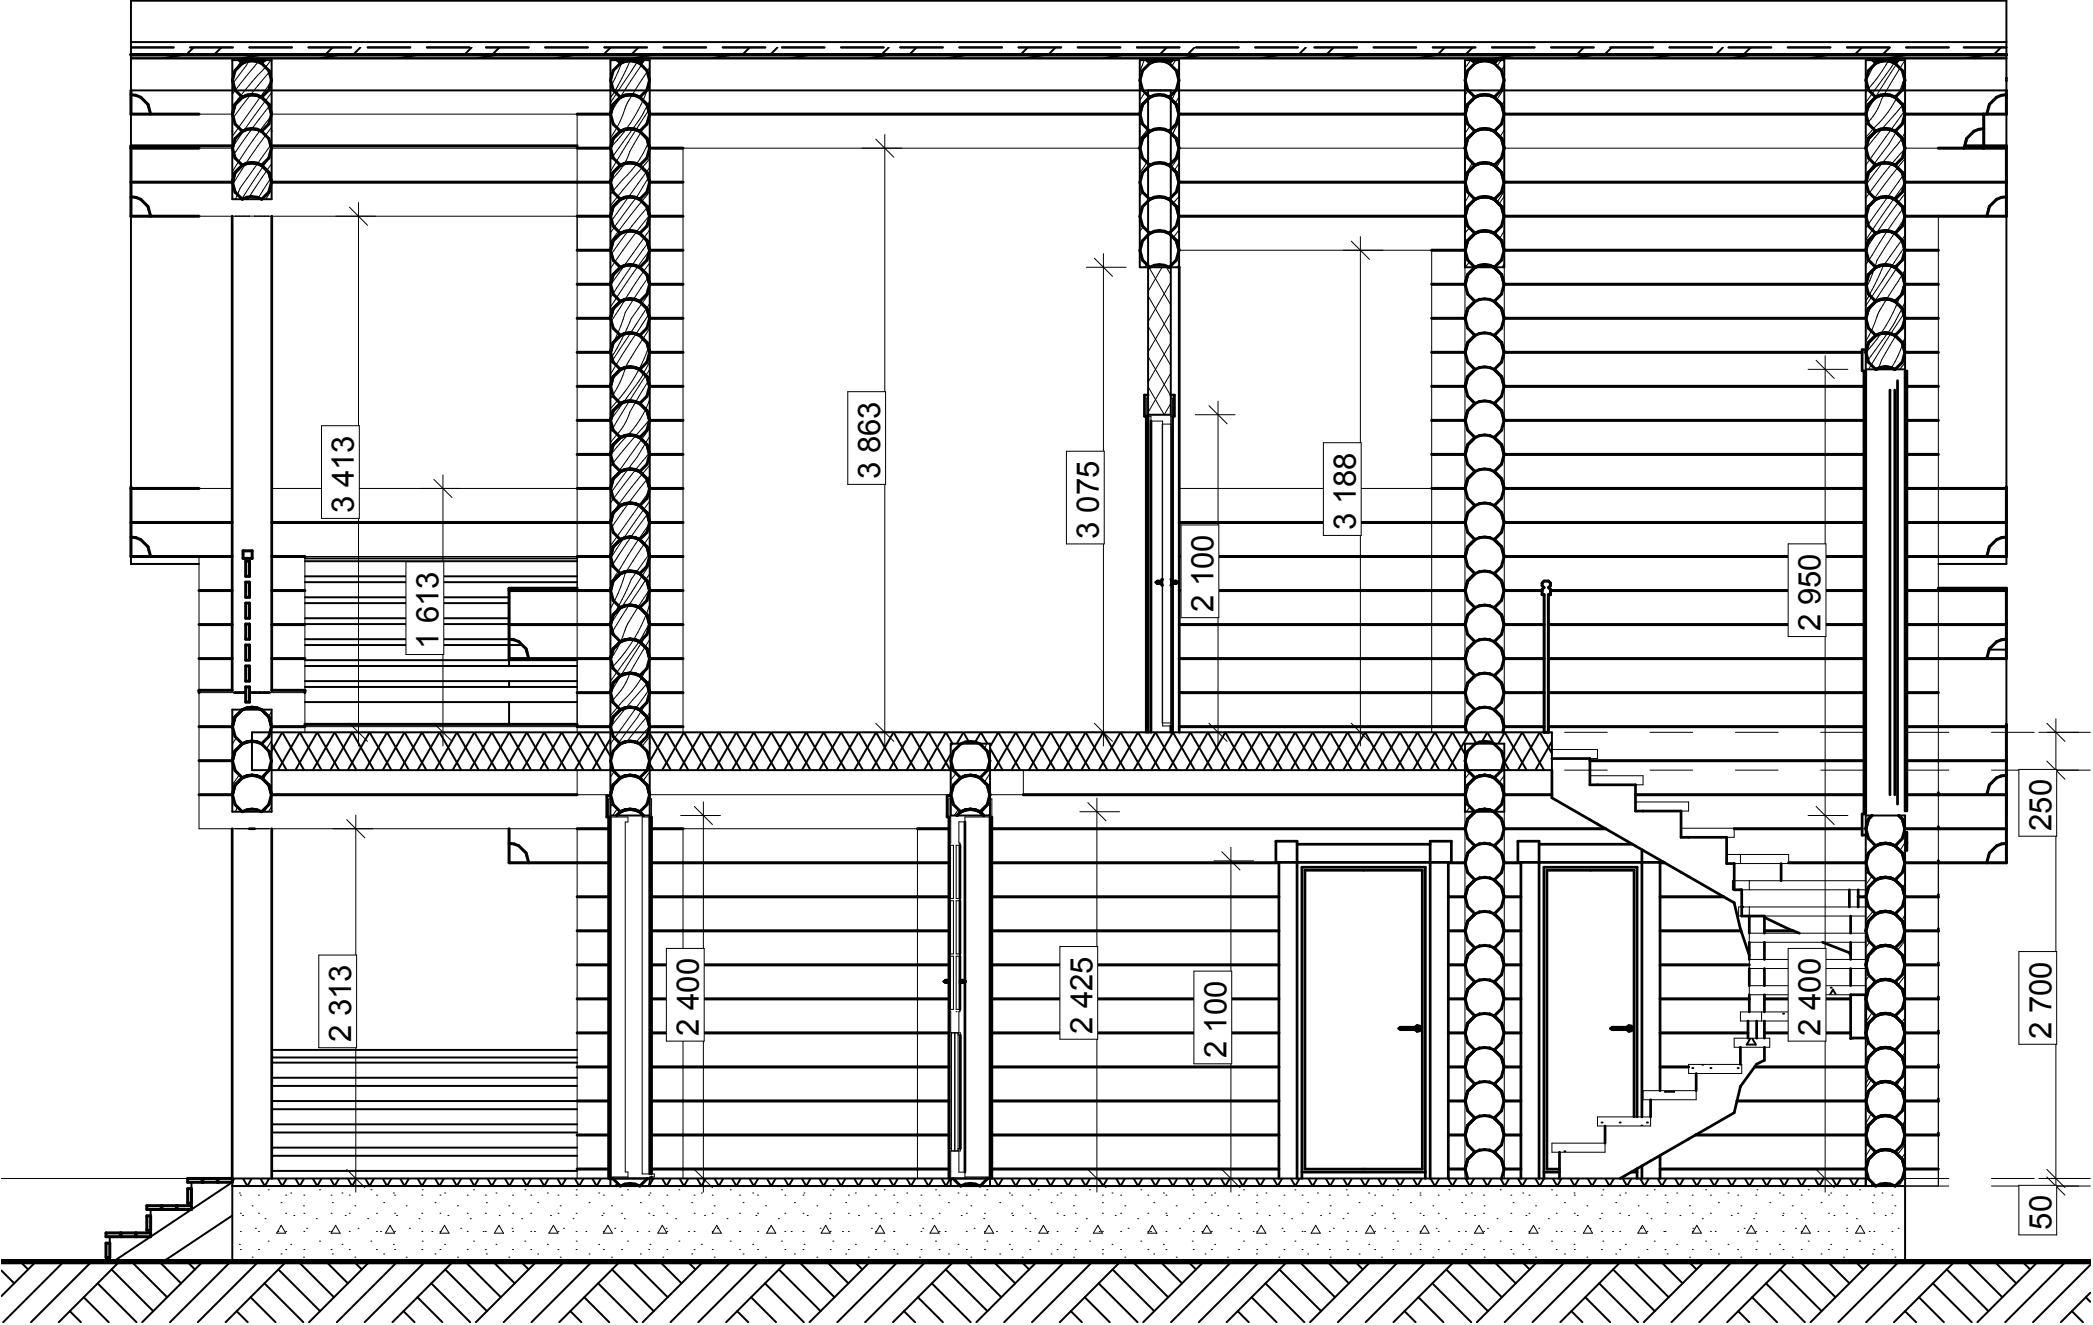


План мансардного этажа

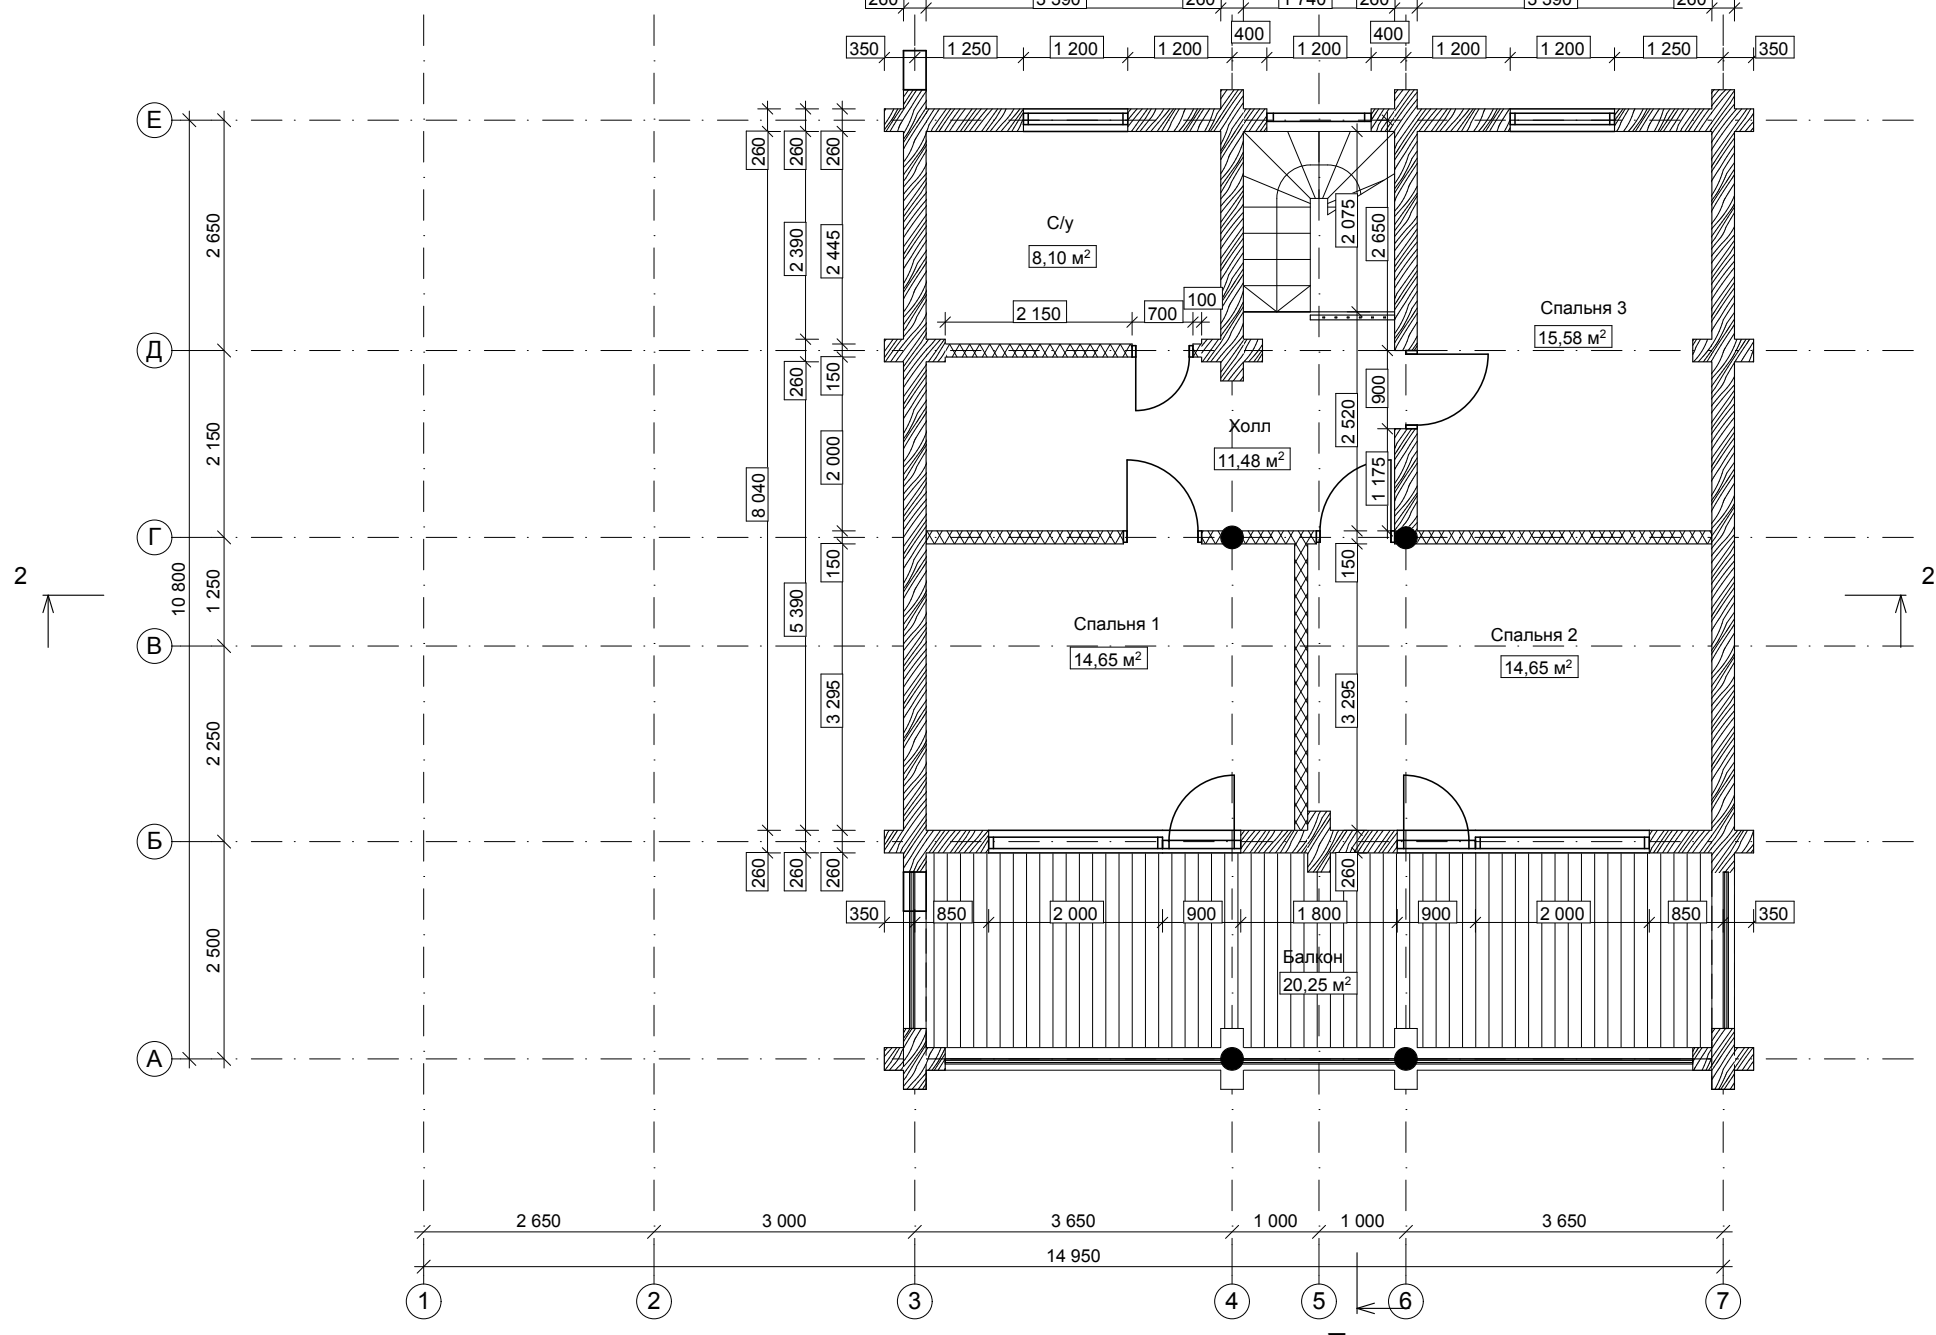

План 1 этажа

H=2700

2

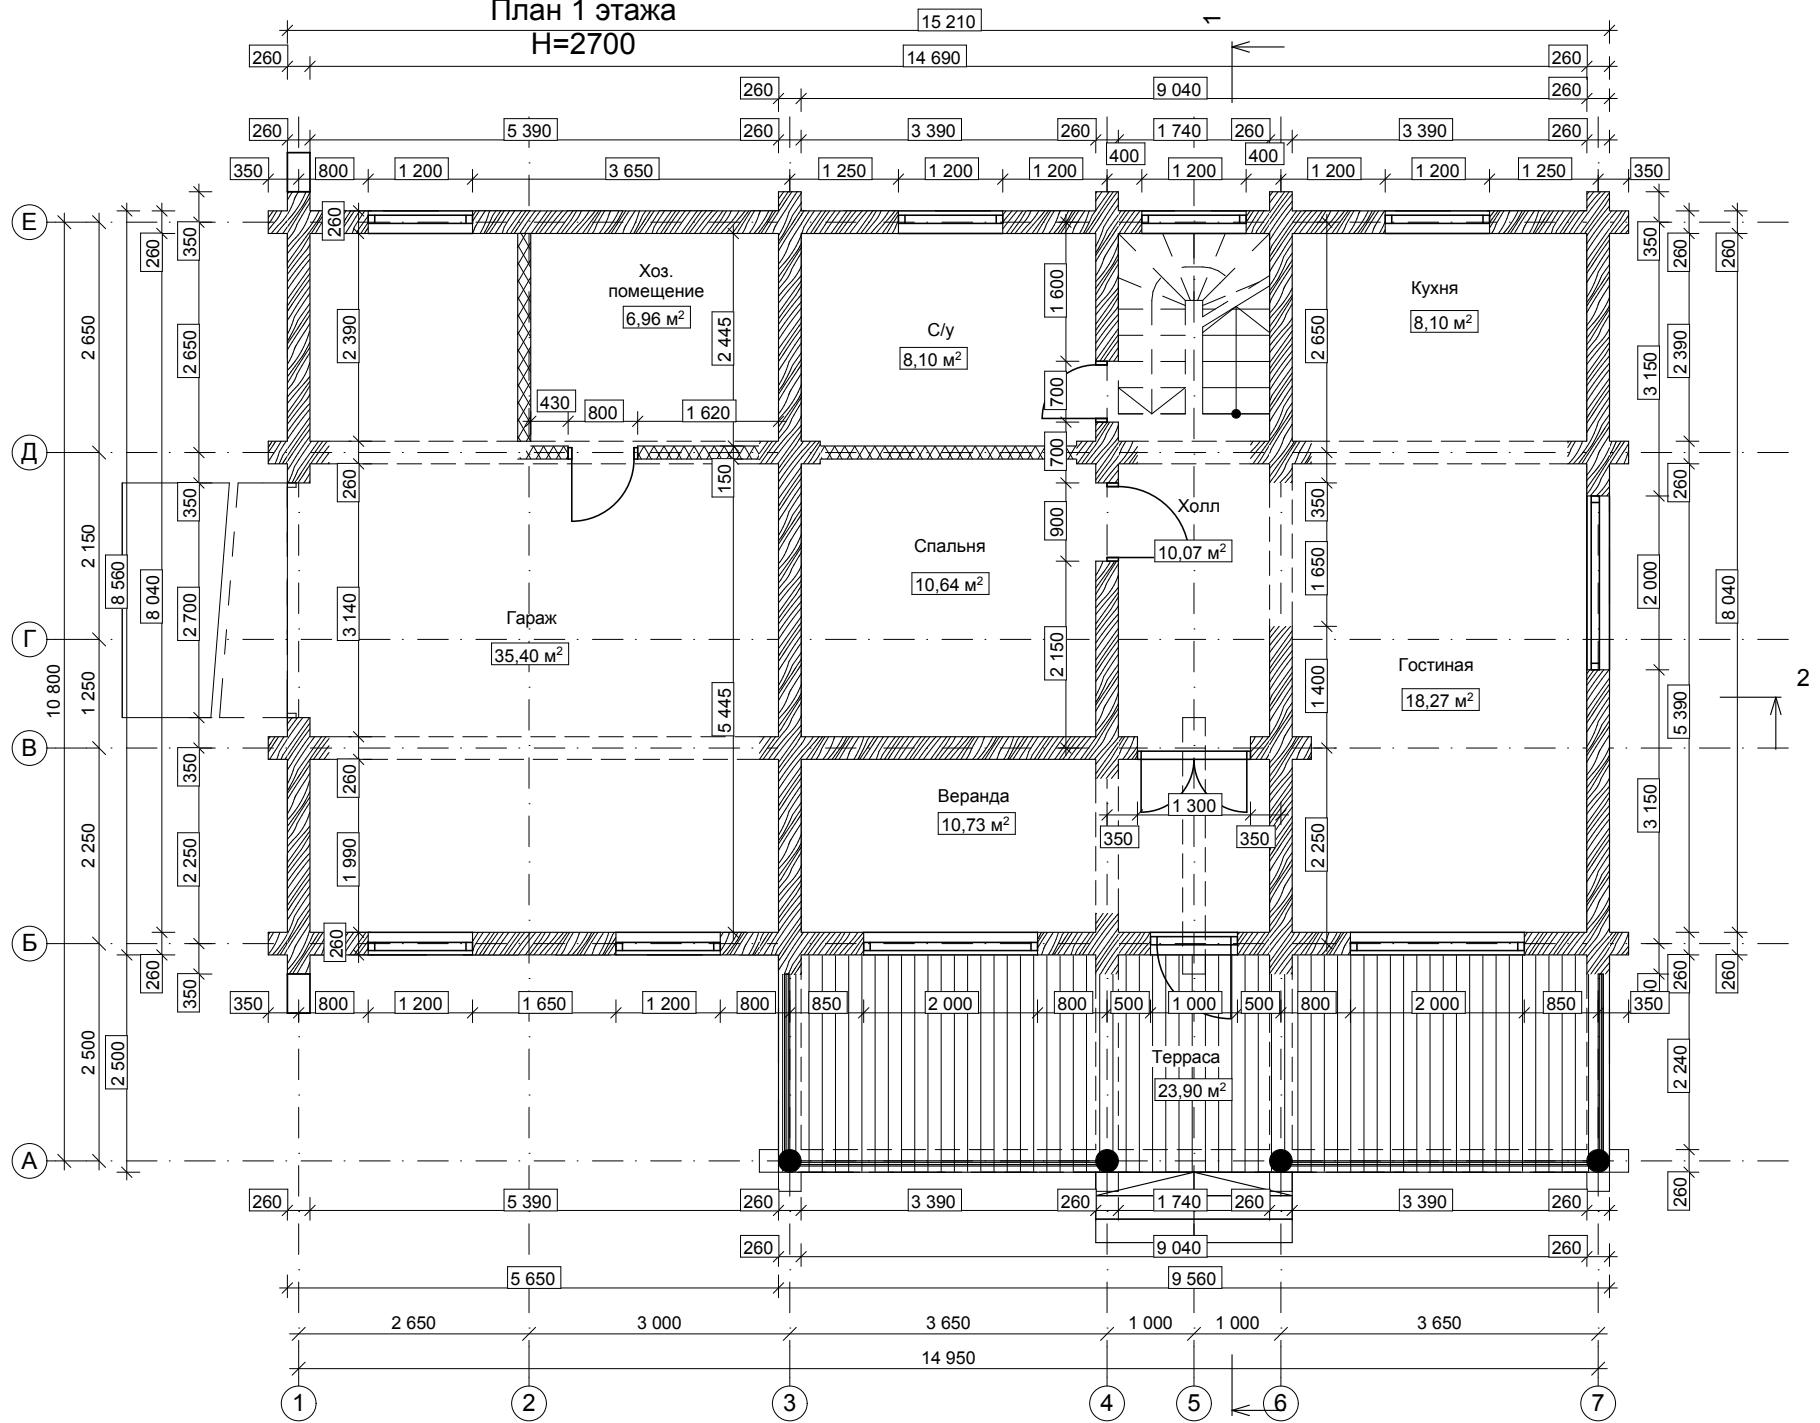

План кровли

